
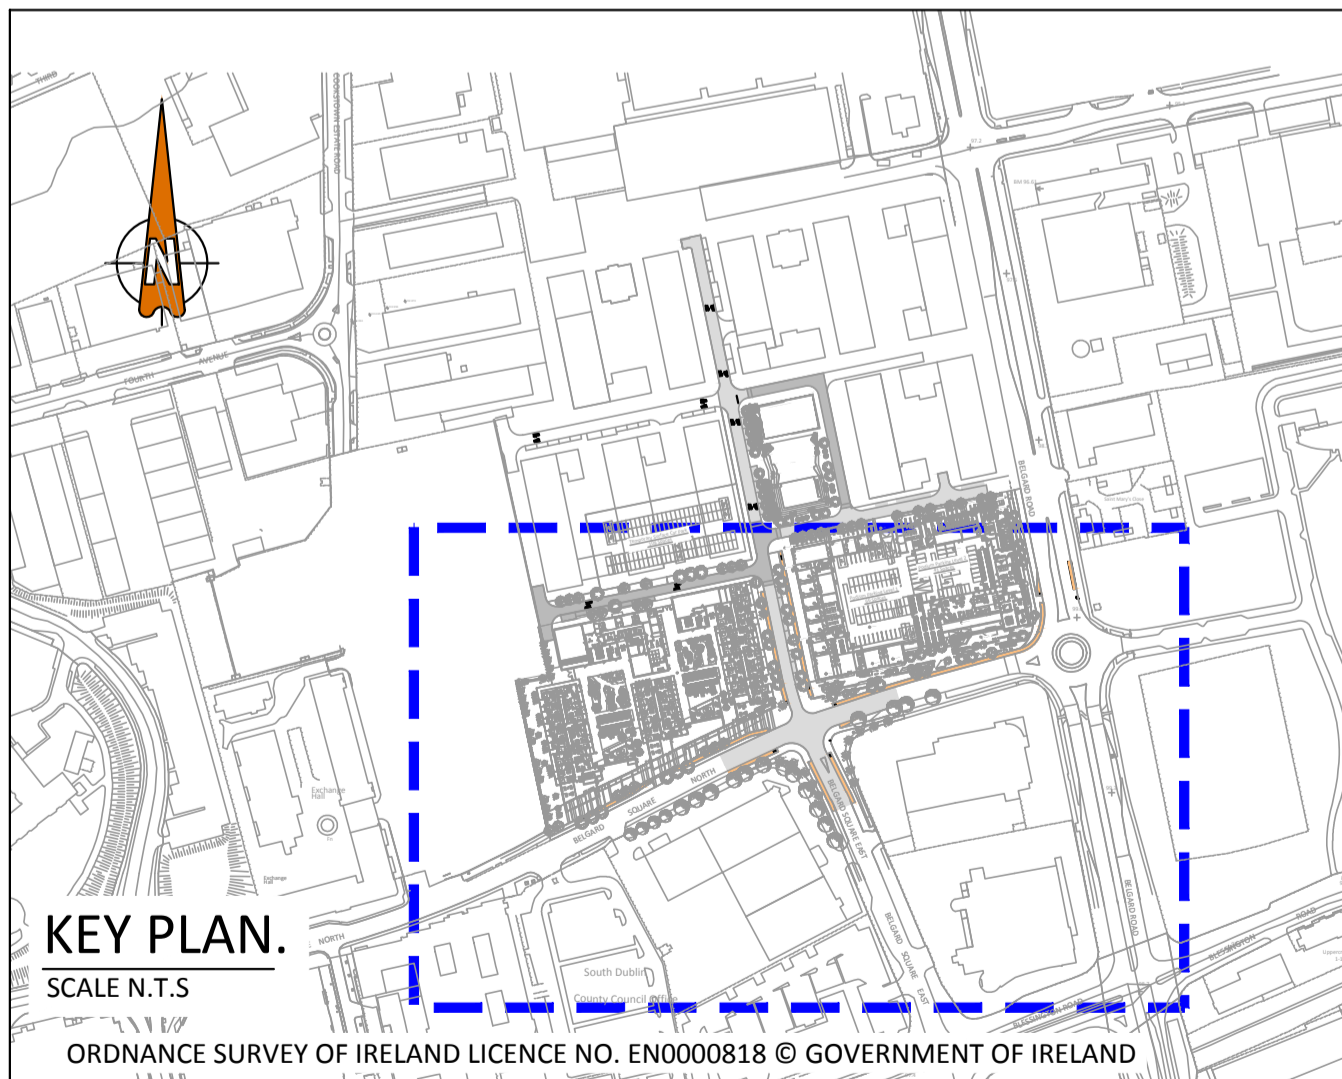


PROPOSED TRAFFIC SIGNALS STAGE DIAGRAM

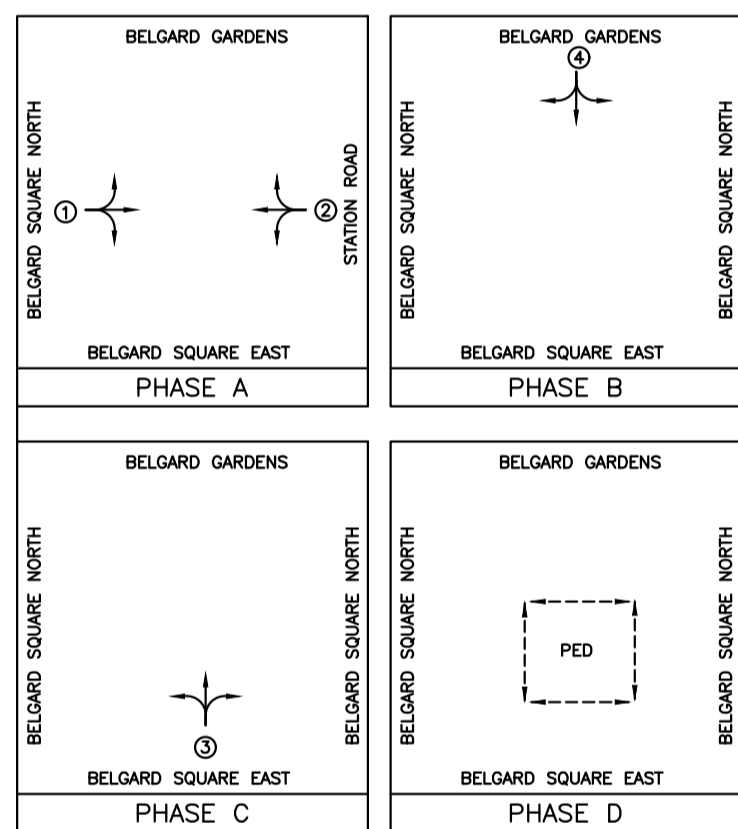


LEGEND:

| | | |
|------------------------|--|--------------------------------------|
| PRIMARY SIGNAL | LOOP BOX | 4 WAY 110mm TRAFFIC DUCTING |
| SECONDARY SIGNAL | MOVA "IN", "X" OR "X-SINK" DETECTOR LOOP | 2 WAY 110mm TRAFFIC DUCTING |
| PEDESTRIAN SIGNAL | POLE RETENTION SOCKET | 1 WAY 110mm TRAFFIC DUCTING |
| PEDESTRIAN DEMAND UNIT | TRAFFIC SIGNAL CONTROLLER | DUCT CONNECTION TO TRAFFIC EQUIPMENT |
| CYCLE SIGNAL | TRAFFIC PILLAR | |

PLANNING DRAWING.
 NOT FOR CONSTRUCTION.
 ALL LEVELS GIVEN ARE
 RELATIVE TO ORDENANCE DATUM.
 THIS DRAWING HAS BEEN ISSUED FOR INFORMATION
 PURPOSES ONLY AND MUST NOT BE USED
 FOR CONSTRUCTION UNDER ANY CIRCUMSTANCES

• FOR SETTING OUT REFER TO ARCHITECT'S DRAWINGS.
 • THIS DRAWING TO BE READ IN CONJUNCTION WITH ALL OTHER ARCHITECTURAL AND ENGINEERING DRAWINGS AND ALL OTHER RELEVANT DRAWINGS AND SPECIFICATIONS.
 • DO NOT SCALE THIS DRAWING. USE FIGURED DIMENSIONS ONLY.
 • NO PART OF THIS DOCUMENT MAY BE REPRODUCED OR TRANSMITTED IN ANY FORM OR STORED IN ANY RETRIEVAL SYSTEM OF ANY NATURE WITHOUT THE WRITTEN PERMISSION OF O'CONNOR SUTTON CRONIN AS COPYRIGHT HOLDER EXCEPT AS AGREED FOR USE ON THE PROJECT FOR WHICH THE DOCUMENT WAS ORIGINALLY ISSUED.

| Rev No. | Date | Revision Note | Drn by | Chkd by | Rev No. | Date | Revision Note | Drn by | Chkd by |
|---------|----------|-----------------------------|--------|---------|---------|------|---------------|--------|---------|
| P01 | 19.09.18 | SUITABLE FOR REVIEW/COMMENT | IK | LG | | | | | |
| P02 | 15.10.18 | STAGE COMPLETE-PLANNING | JS | LG | | | | | |
| P03 | 26.10.18 | SUITABLE FOR REVIEW/COMMENT | OG | MK | | | | | |
| C01 | 14.11.18 | STAGE COMPLETE - PLANNING | AF | LG | | | | | |

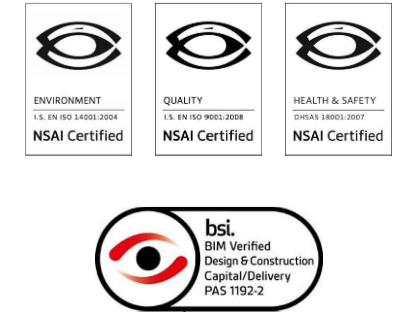

Head Office,
 9 Prussia Street,
 Dublin 7,
 D07 KT57

TEL +353 (0)1 8682000

e: contactus@ocsc.ie
 w: www.ocsc.ie

Dublin | London | Belfast | Galway | Cork



Client: ATLAS GP LTD
 Project: BELGARD GARDENS TALLAGHT PHASE 1
 Title: PROPOSED TRAFFIC SIGNAL LAYOUT

| Code | Originator | Zone | Level | Type | Role | Number | Status | Revision |
|------|------------|------|-------|------|------|--------|--------|----------|
| A557 | OCSC | XX | XX | DR | C | 1202 | A1 | C01 |

Date: 12.09.18 Scale: 1:500 @ A1 Drn by:JS Chkd by:LG Aprvd by:AH