


CONTEXTUAL SECTION ELEVATION SECTOR 2 & 3_LL
SCALE 1:200



CONTEXTUAL SECTION ELEVATION SECTOR 2 & 3_MM
SCALE 1:200

SECTOR 2 & 3 - CONTEXTUAL SECTION - ELEVATIONS: LL + MM

1. Render Finish
2. Powder Coated Aluminium Panel
3. Aluminium Window
4. Glass Framed Balcony
5. Powder Coated Metal Frame
6. Selected Red Brick
7. Metal Framed Balcony
8. Louvered Metal Panel
9. Selected Grey Brick

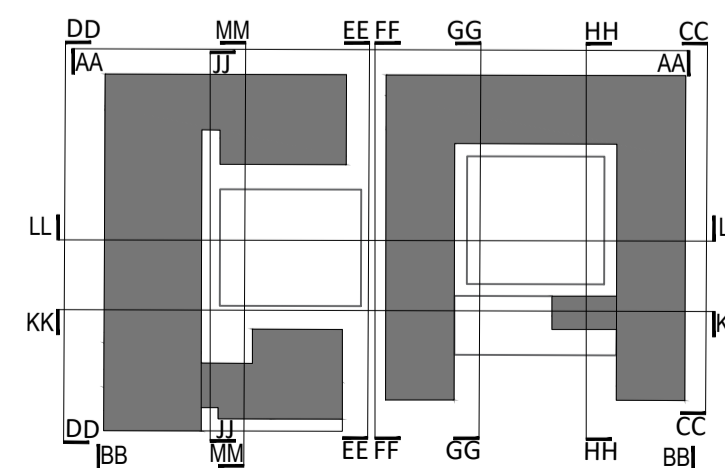

Revision Description	Date	Rev. No.	Issued by
Planning	15.11.18		MD

omahony pike

architecture | urban design | Dublin | Cork
 email: info@omahonypike.com | The Chapel | 26 South Mall
 tel: +353 1 202 7400 | Mount St. Anne's | Cork City
 fax: +353 1 283 0822 | Milltown, Dublin 6 | Co. Cork
 www.omahonypike.com | D06 XNS2 Ireland | T12 R2RV Ireland

Project: Belgard Gardens
Location: Tallaght, Co. Dublin
Client: Atlas GP Limited

Project No.: 1722
Project Lead: DM
Drawn By: MA/CPI
Model No.: 1722-OMP-S2-ZZ-DR-A-XX-21000
Purpose: Planning

Scale @ A1: 1:200
Date Printed: 15.11.18
Current Rev.:

Drawing Title: Sector 2 & 3 - Contextual elevations LL + MM
Drawing No.: 1722-OMP-S2-ZZ-DR-A-XX-21000

Figured dimensions only to be used. This drawing is copyright of O'Mahony Pike Architects Ltd. All information is shared as per approved use in accordance with BS1192(2007) + A2(2016), Table 5; Standard Codes for Suitability of Models and Documents. If 'Information Approval Check' is empty, this information has been shared at 50 - WIP.