




CONTEXTUAL ELEVATION SECTOR 2- ELEVATION FF  
SCALE 1:200



CONTEXTUAL ELEVATION SECTOR 2 - ELEVATION GG  
SCALE 1:200

SECTOR 3 - CONTEXTUAL ELEVATIONS: FF + GG

1. Selected Cream Brick
2. Powder Coated Aluminium Panel
3. Aluminium Window
4. Glass Framed Balcony
5. Powder Coated Metal Frame
6. Selected Red Brick
7. Metal Framed Balcony
8. Louvered Metal Panel
9. Selected Grey Brick
10. Smooth Render Finish (White)

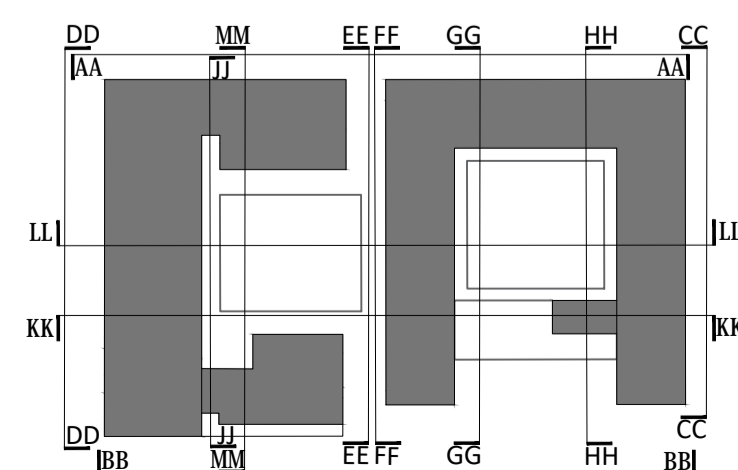

Revision Description	Date	Rev. No.	Issued by
Planning			


**omahony pike**

architecture | urban design | Dublin | Cork  
 email: info@omahonypike.com | The Chapel | 26 South Mall  
 tel: +353 1 202 7400 | Mount St. Anne's | Cork City  
 fax: +353 1 283 0822 | Milltown, Dublin 6 | Co. Cork  
 www.omahonypike.com | D06 XNS2 Ireland | T12 R2RV Ireland

Project: Belgard Gardens  
 Location: Tallaght, Co. Dublin  
 Client: Atlas GP Limited

Project No.: 1722  
 Project Lead: DM  
 Drawn By: MA/CPI  
 Model No.: 1722-OMP-S2-ZZ-DR-A-XX-20003  
 Purpose: Planning

Scale @ A1: 1:200  
 Date Printed: 15.11.18  
 Current Rev.:  
 Drawing Title: Sector 3 - Contextual elevations FF + GG  
 Drawing No.: 1722-OMP-S2-ZZ-DR-A-XX-20003

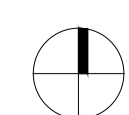

Figured dimensions only to be used. This drawing is copyright of O'Mahony Pike Architects Ltd. All information is shared as per approved use in accordance with BS1192(2007) + A2(2016), Table 5; Standard Codes for Suitability of Models and Documents. If 'Information Approval Check' is empty, this information has been shared at 50 - WIP.

Suitability - Checked By - Date