




LEGEND:

- PROPOSED 300mm HDPE WATERMAIN PIPE PHASE 1 (SDR-17)
- PROPOSED 150mm HDPE WATERMAIN PIPE PHASE 1 (SDR-17)
- INDICATIVE HDPE WATERMAIN PIPE PHASE 2 (SDR-17)
- EXISTING WATERMAIN
- PROPOSED SLUICE VALVE
- PROPOSED FIRE HYDRANT
- PROPOSED AIR VALVE / SCOUR VALVE
- PROPOSED WATER METER CHAMBER
- INDICATIVE DRY RISER LOCATION
- PROPOSED ROAD LEVEL

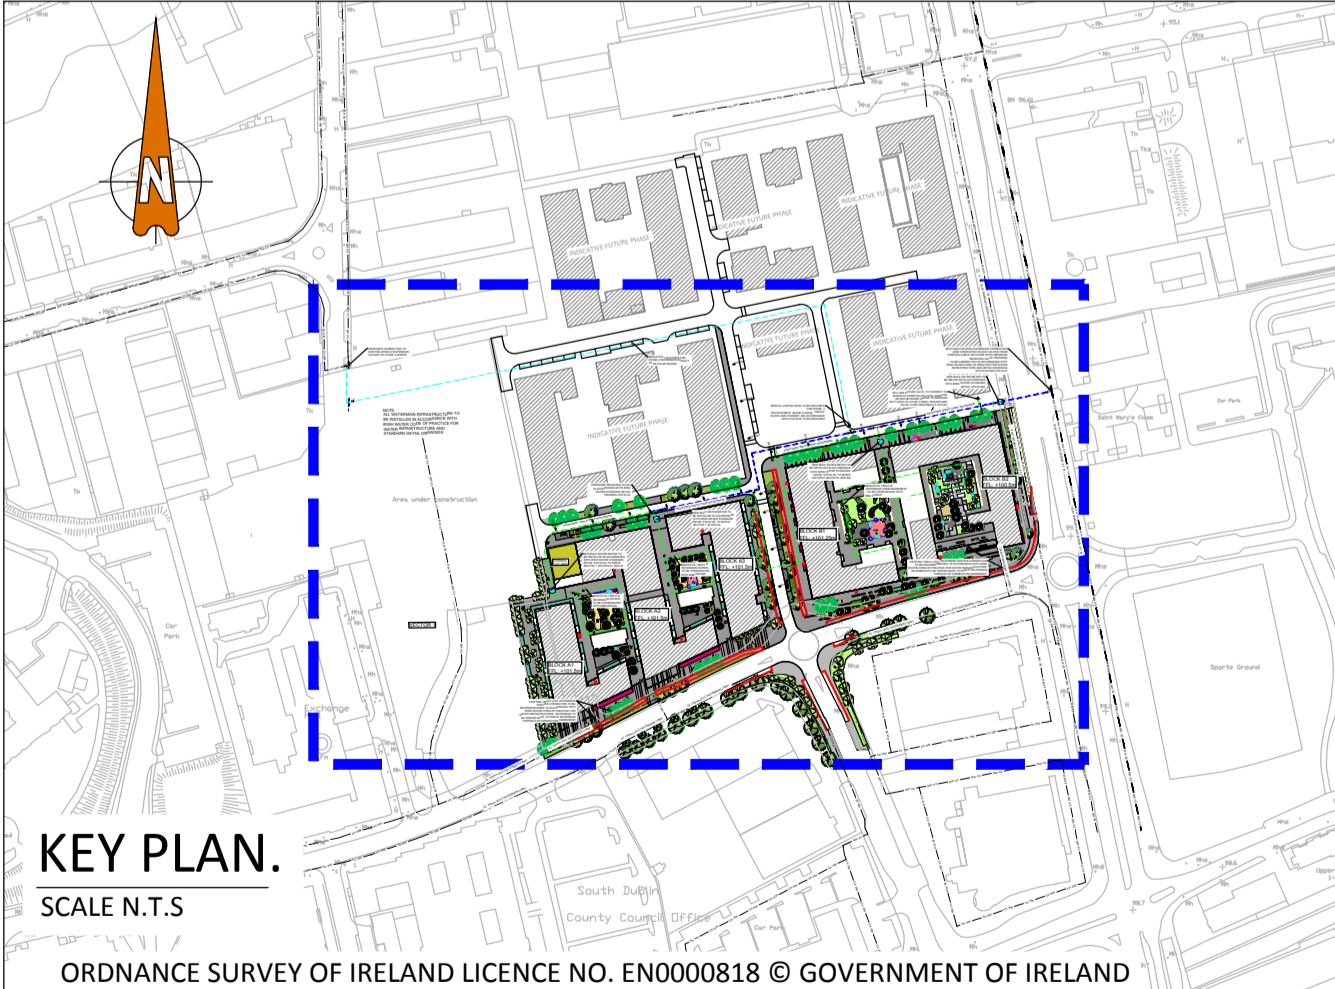

PLANNING DRAWING.
NOT FOR CONSTRUCTION.
ALL LEVELS GIVEN ARE
RELATIVE TO ORDENANCE DATUM.
THIS DRAWING HAS BEEN ISSUED FOR INFORMATION
PURPOSES ONLY AND MUST NOT BE USED
FOR CONSTRUCTION UNDER ANY CIRCUMSTANCES

- FOR SETTING OUT REFER TO ARCHITECT'S DRAWINGS.
- THIS DRAWING TO BE READ IN CONJUNCTION WITH ALL OTHER ARCHITECTURAL AND ENGINEERING DRAWINGS AND ALL OTHER RELEVANT DRAWINGS AND SPECIFICATIONS.
- DO NOT SCALE THIS DRAWING. USE FIGURED DIMENSIONS ONLY.
- NO PART OF THIS DOCUMENT MAY BE REPRODUCED OR TRANSMITTED IN ANY FORM OR STORED IN ANY RETRIEVAL SYSTEM OF ANY NATURE WITHOUT THE WRITTEN PERMISSION OF O'CONNOR SUTTON CRONN AS COPYRIGHT HOLDER EXCEPT AS AGREED FOR USE ON THE PROJECT FOR WHICH THE DOCUMENT WAS ORIGINALLY ISSUED.

Rev No.	Date	Revision Note	Drn by	Chkd by	Rev No.	Date	Revision Note	Drn by	Chkd by
P01	01.06.18	ISSUED FOR PLANNING	KD	MK	P07	20.11.2018	SUITABLE FOR REVIEW / COMMENT	MK	AH
P02	08.06.18	SUITABLE FOR REVIEW/COMMENT	JS	MK	P08	21.11.18	SUITABLE FOR APPROVAL	MK	AH
P03	13.06.18	SUITABLE FOR REVIEW/COMMENT	IK	OG	C03	23.11.18	STAGE COMPLETE - PLANNING	MK	AH
C01	18.06.18	ISSUED FOR PLANNING	IK	JS					
P04	19.09.18	SUITABLE FOR REVIEW/COMMENT	IK	MK					
P05	15.10.18	SUITABLE FOR REVIEW/COMMENT	JS	MK					
P06	26.10.18	SUITABLE FOR REVIEW/COMMENT	OG	MK					
C02	14.11.18	STAGE COMPLETE - PLANNING	AF	MK					



Head Office,
9 Prussia Street,
Dublin 7,
D07 KT57

TEL +353 (0)1 8682000

e: contactus@ocsc.ie
w: www.ocsc.ie

Dublin | London | Belfast | Galway | Cork



Client: ATLAS GP LTD
Project: BELGARD GARDENS TALLAGHT
Phase 1
Title: PROPOSED WATERMAIN
PHASE 1 LAYOUT

Code | Originator | Zone | Level | Type | Role | Number | Status | Revision
A557 · OCSC · XX · XX · DR · C · 0550 A2 C03

Date: 01.06.18 Scale: 1:500 @ A1 Drn by:KD Chkd by:MK Aprvd by:AH