


LEGEND

- Root Protection Area
- Tree Survey
- Tree Category
- Tree Colour
- Tree Tag Number
- & Category
- Category A Trees (High Value)
- Category B Trees (Medium Value)
- Category C Trees (Low Value)
- Category D Trees (Removal for retention)
- Category E Trees (Removal for retention)
- Tree to be removed
- Tree to be removed
- Tree Protection - means to be retained

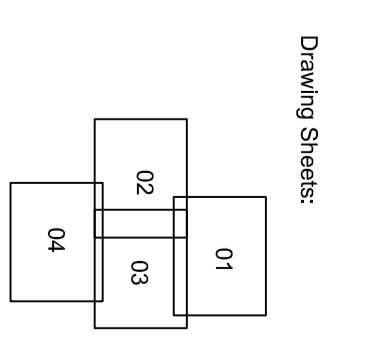

NOTES

Please see Tree Survey Report for further detail, including photos and engineering drawings.

Independent Tree Surveys

Our Lady's College
 Roscommon
 007 8620597 • 087 1306687
 info@olc.ie • www.ourladiescollege.ie

Project Name: Dunsbaughlin East SHD

Drawing Title: Tree Protection Plan

Drawing Number: 16001_TPS Overview

Client: Rockliffe 1 Ltd

Agent:

Date: 17/12/2018

Scale: Not to scale overview @ A0