




LEGEND

- Category A Trees (High Trees)
- Category B Trees (Medium Trees)
- Category C Trees (Low Trees)
- Category U Trees (Trees for Review)
- Root Protection Area (RPA) (Tree ID: T1, Tree ID: 100)
- Tree ID (Tree ID: T1, Tree ID: 100)
- Tree Colour (Tree Colour: T1, Tree Colour: 100)
- Tree Tag Number (Tree Tag Number: T1, Tree Tag Number: 100)
- Category (Tree Category: T1, Tree Category: 100)

Drawing Sheet:

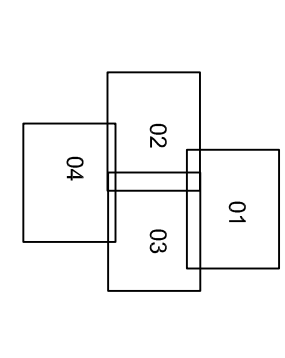

NOTES
 Please see Tree Survey Report for further detail.
 This drawing is for information only and is not to be used for construction or engineering drawings.

Independent Tree Surveys

Our Lady's College
 Rossmore
 007 8626597 • 087 1380687
 info@odts.ie • www.odts.ie

Project Name: Dunscaughlin East SHD

Drawing Title: Tree Survey

Drawing Number: 18001_TS_Overview

Client: Rockliffe 1 Ltd

Agent:

Date: 11/01/2018

Scale: Not to scale overview @ A0