


LEGEND:

- ROAD SURFACE
- SHARED SURFACE (VERANDAH)
- SHARED SURFACE
- SHARED SURFACE (PAVED AREA)
- FOOTPATH SURFACE
- CYCLETRACK SURFACE
- BUS STOP SURFACE
- CRACK HAZARD
- GREENWAY SHARED SURFACE
- SHARED ROAD SURFACE
- TACTILE PAVING
- CONFORMITY HAZARD
- WORKING SURFACE
- PROPOSED CYCLECUT
- SHARED AREA
- ROAD SIGN
- ROAD MARKING

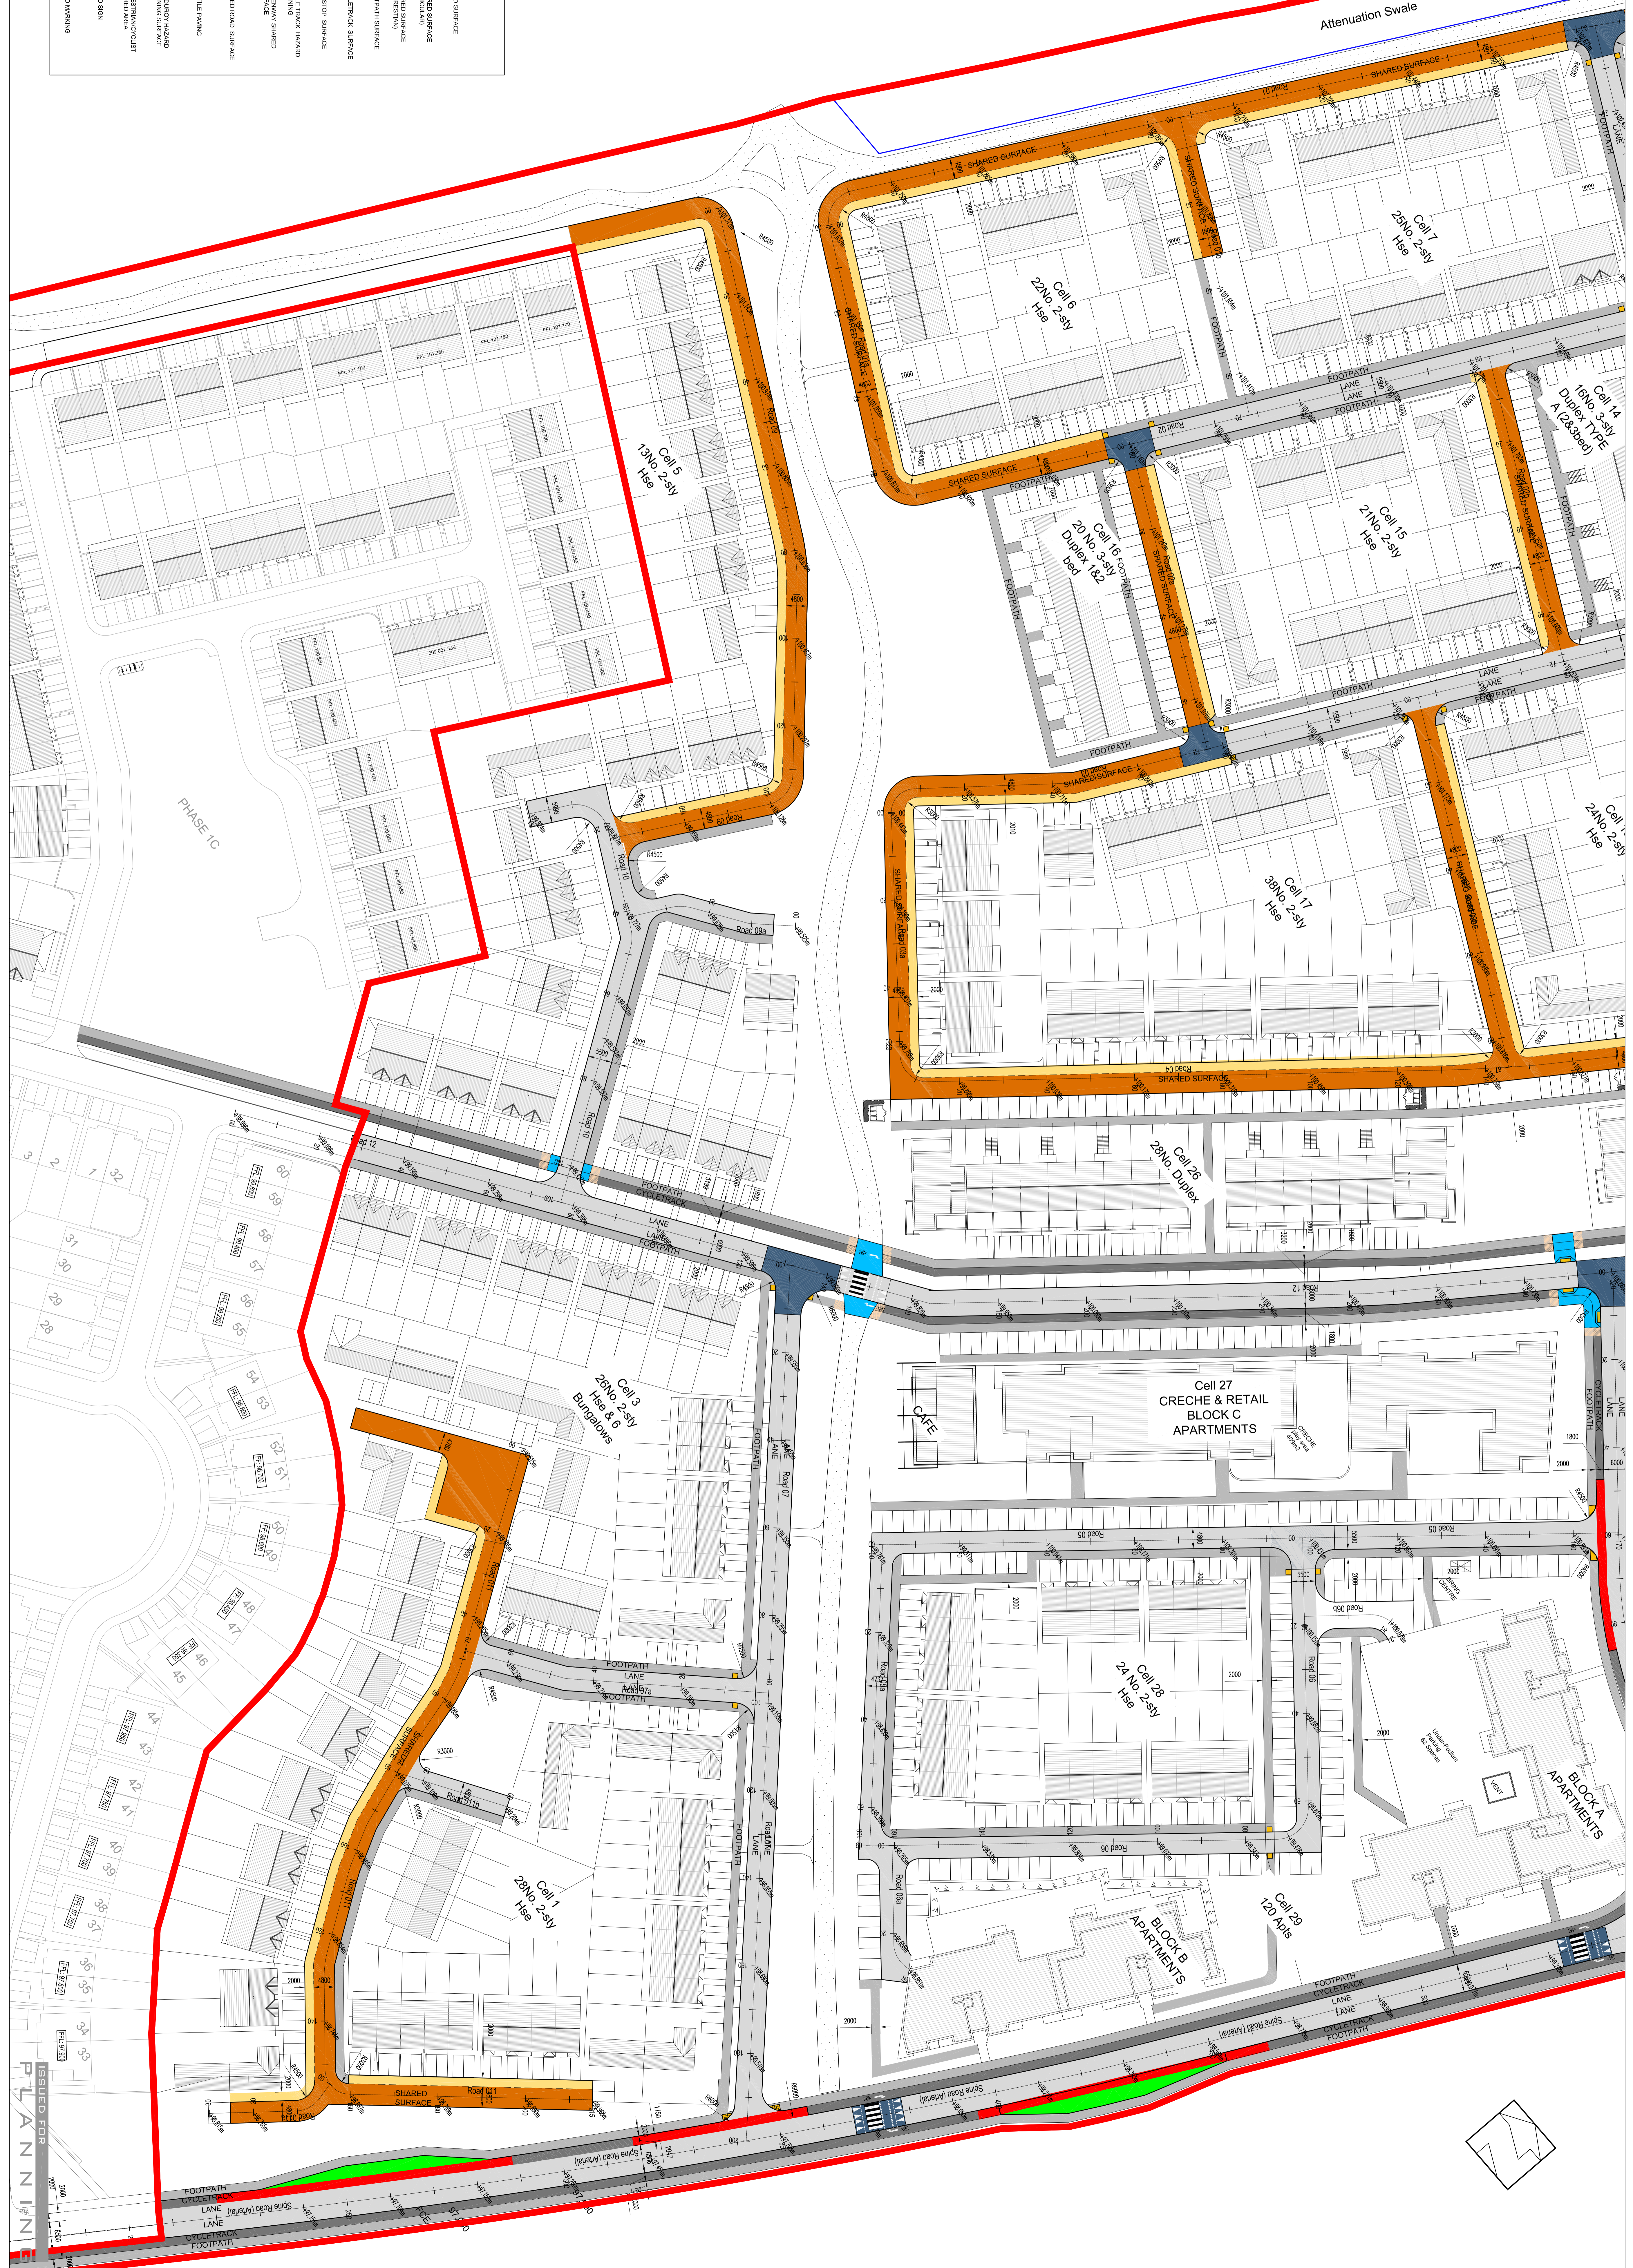

NOTES

REV	DATE	DETAILS
1	13/11/18	Issued for Road Safety Audit
2	16/11/18	Revised for Road Safety Audit
3	20/11/18	Revised as per discussions with LTP
4	07/12/18	ISSUED FOR PLANNING

Joseph O'Reilly
Consulting Civil & Structural Engineers
Tel: 046 9077032 Fax: 046 9077032
Email: mail@jor.ie Web: www.jor.ie
Unit 11, St. Theresa's Place, Fowhill, Nevin, Co. Meath

CLIENT	TITLE	SCALE	DATE	DATE	DATE
Rooktuel Limited	Road Layout Sheet 2 of 2	1:500 @ A0	OCTOBER 2018	CHECKED BY:	DATE
Proposed Strategic Housing Development at Dunsoughlin East					
JOB No. J18-001	DRAWING No. 031				
REV A					