




ROAD 1 LONGSECTION  
SCALE: H 1:1000, V 1:100  
DATUM: 100.000

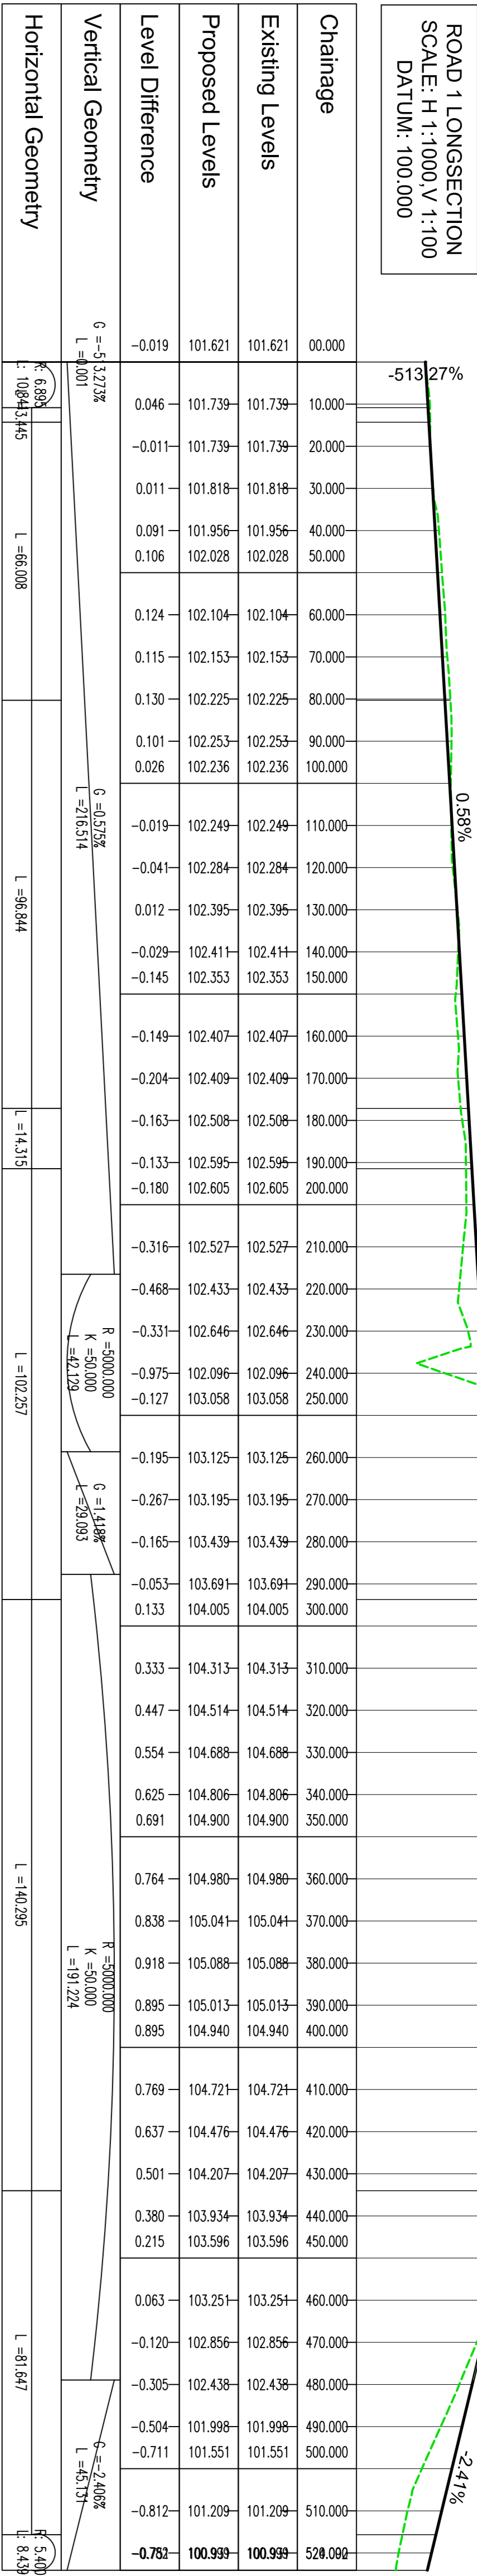


ROAD 1A LONGSECTION  
SCALE: H 1:1000, V 1:100  
DATUM: 100.000

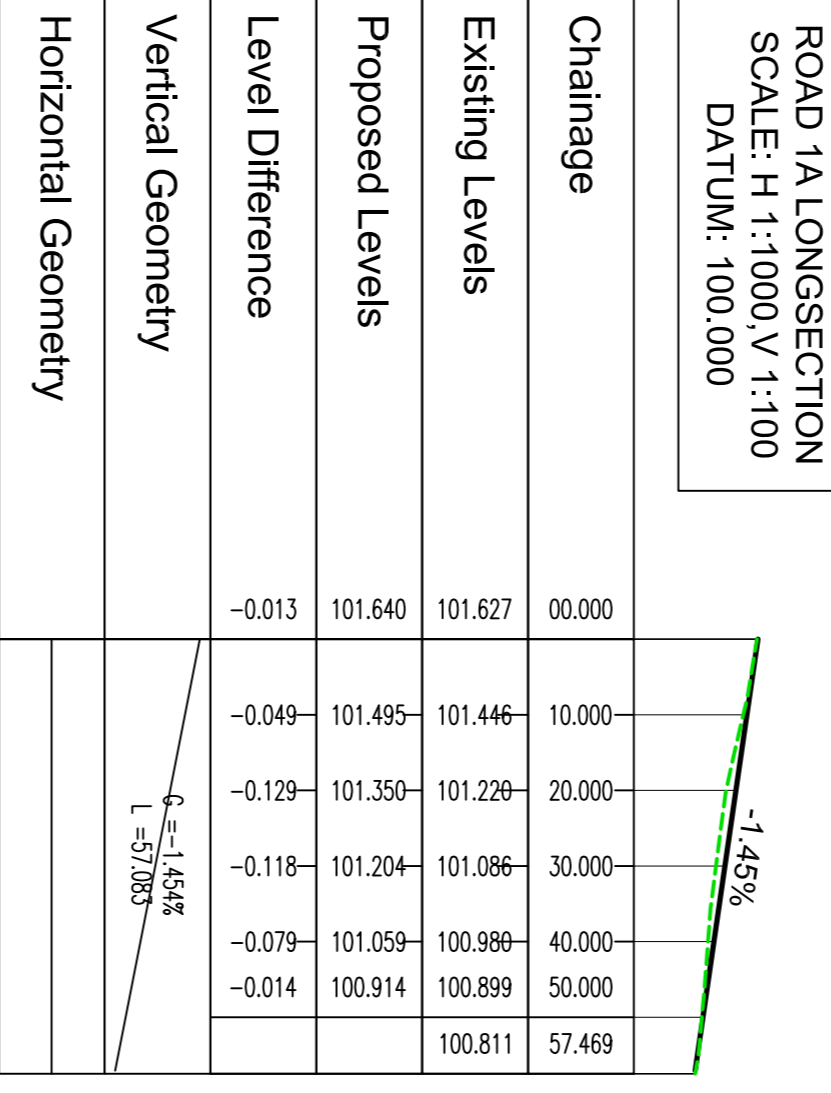


ROAD 01B LONGSECTION  
SCALE: H 1:1000, V 1:100  
DATUM: 100.000

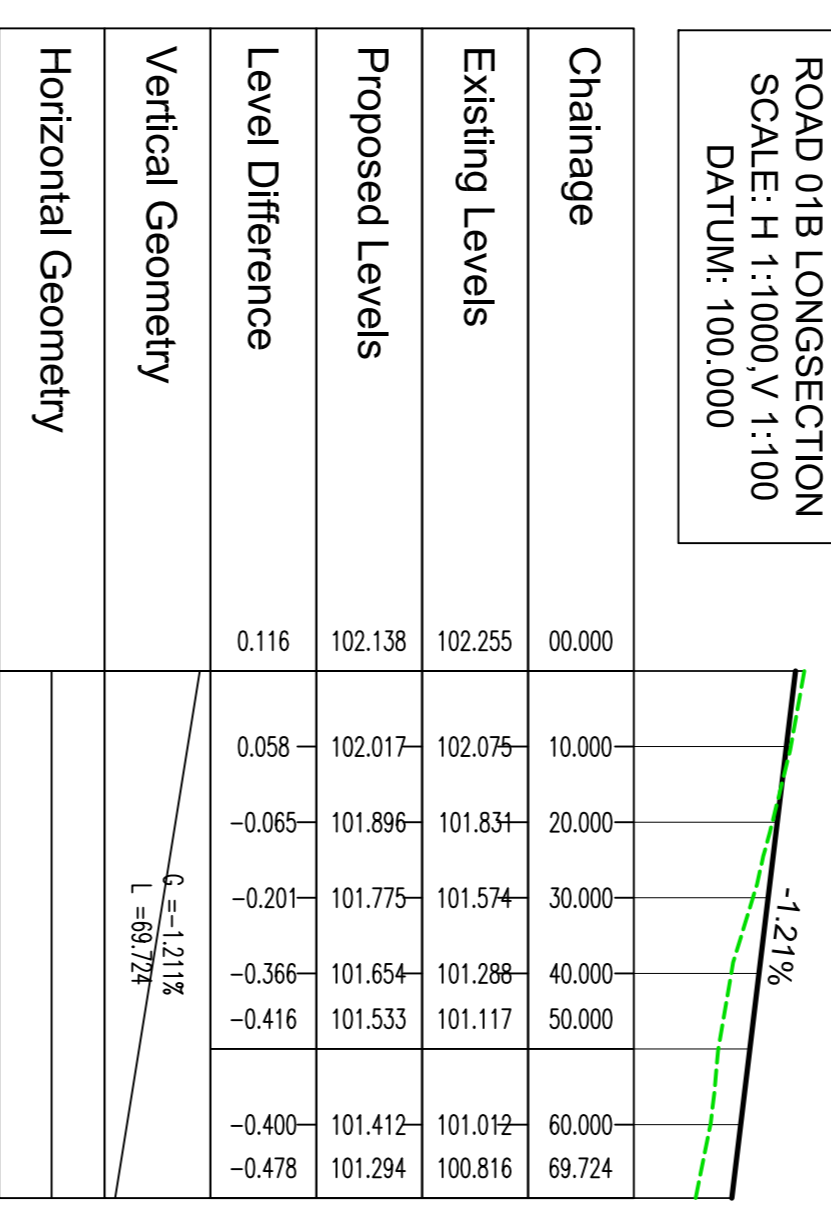


ROAD 01C LONGSECTION  
SCALE: H 1:1000, V 1:100  
DATUM: 100.000

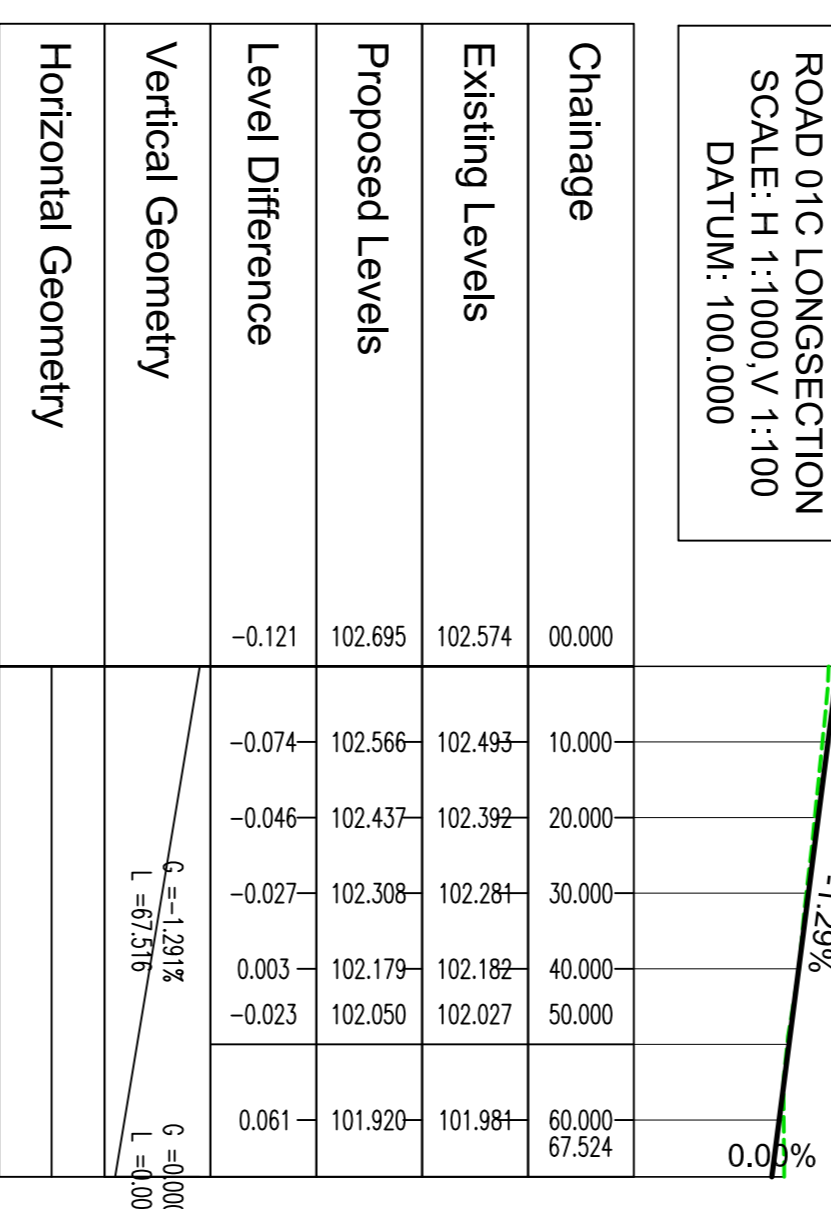


ROAD 01D LONGSECTION  
SCALE: H 1:1000, V 1:100  
DATUM: 100.000

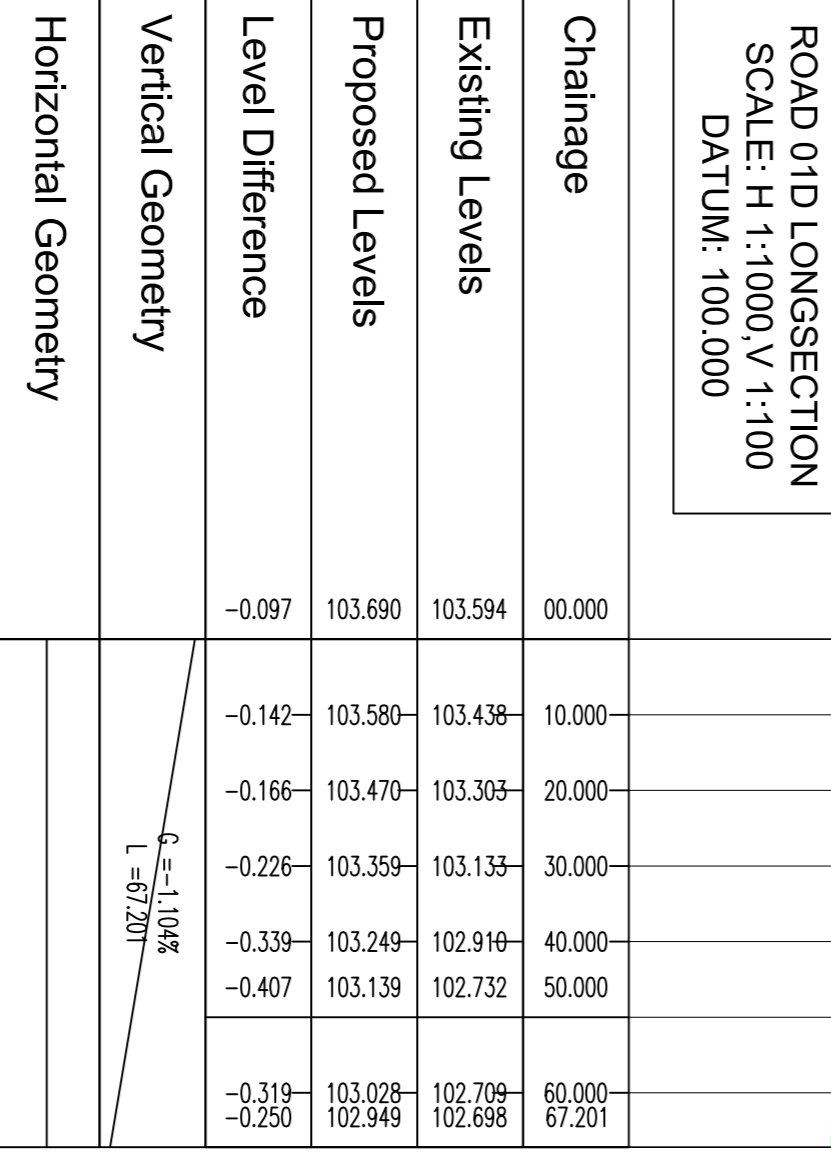

ROAD 01E LONGSECTION  
SCALE: H 1:1000, V 1:100  
DATUM: 100.000

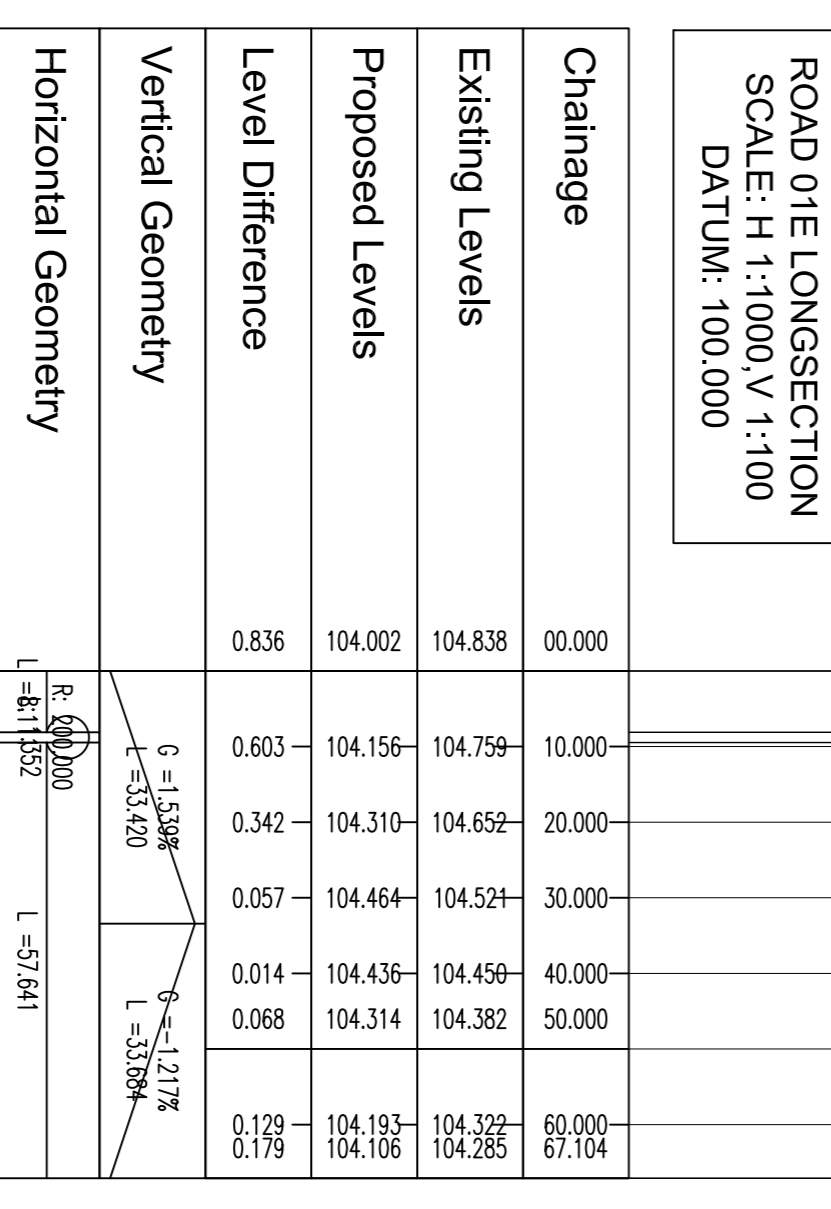

ROAD 01F LONGSECTION  
SCALE: H 1:1000, V 1:100  
DATUM: 100.000

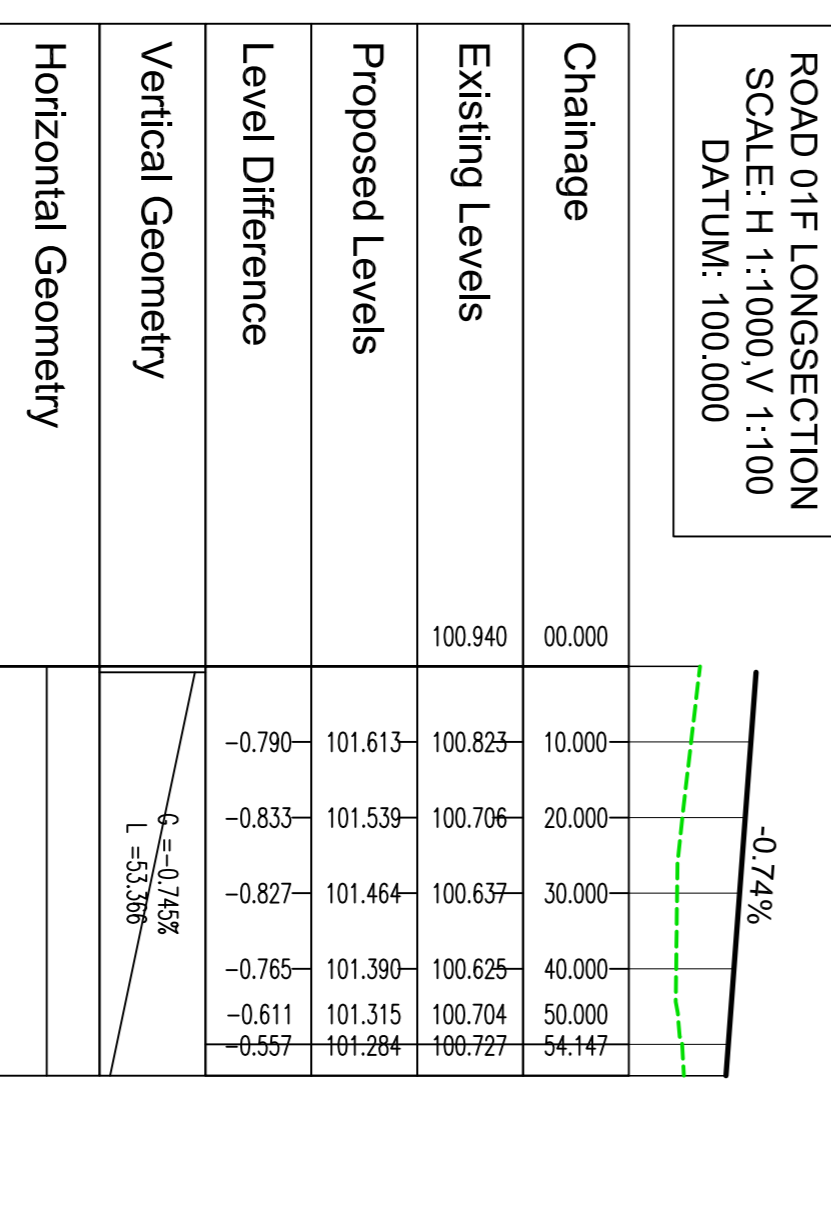

ISSUED FOR  
P L A N N I N G

CLIENT  
Rocktecture 1 Limited

TITLE  
Road Longsections  
Sheet 1

PROJECT  
Proposed Strategic Housing  
Development at Dunshaughlin East

SCALE  
1:250 @ A1

DATE CREATED  
June 2018

DRAWN BY:  
MS

CHECKED BY:  
DOB

JOB No.  
J17-039

DRAWING No.  
040

REV  
A

**jor** Joseph O'Reilly  
Consulting Civil & Structural Engineers

Tel: 046 9077092 Fax: 046 9077932  
Email: mail@jor.ie Web: www.jor.ie

Unit 1, St. Theresa's Place, Flowerhill, Navan, Co. Meath

07/12/18 ISSUED FOR PLANNING