


NOTES


01. DO NOT SCALE. USE FIGURED DIMENSIONS ONLY.
02. THIS DRAWING IS TO BE READ IN CONJUNCTION WITH ALL OTHER RELEVANT ARCHITECTURAL AND ENGINEERING DRAWINGS.
03. FINAL LOCATION OF MINIPILLARS & DUCTS TO BE AGREED WITH ESB SUPERVISOR PRIOR TO INSTALLATION, AND IN COMPLIANCE WITH ESB DESIGN DRAWING FOR THIS PROJECT.
04. PROVIDE FOR ESB METER CABINET, INTERNAL METER & BRACKETS, SURGE PROTECTION & CABLE TO PUMPING STATION CONTROL PANEL.
05. REFER TO ESB PUBLICATION ELECTRICAL SERVICES GUIDE BOOK FOR HOUSING SCHEMES FOR ALL INSTALLATION DETAILS.
06. THIS DRAWING SHOULD BE READ IN CONJUNCTION WITH THE NATIONAL CODE OF PRACTICE FOR CUSTOMER INTERFACE ISSUED BY ESB.
07. ALL ELECTRICAL WORKS SHALL BE CARRIED OUT IN ACCORDANCE WITH THE ET101 REGULATIONS
08. THIS PROPOSAL IS FOR INFORMATION AND IS SUBJECT TO APPROVAL FROM THE ESB REPRESENTATIVE AND PLANNING PERMISSION.
09. TO BE READ IN CONJUNCTION WITH ESB FINAL DESIGN DRAWING.
10. THE CONTRACTOR PROCEEDS AT THEIR OWN RISK WHEN INSTALLING ESB DUCTING PRIOR TO THE APPROVED ESB DESIGN DRAWING BEING ISSUED.
11. THIS IS NOT AN APPROVED ESB DESIGN DRAWING INFORMATION ONLY

LEGEND

- 125mm x 2 ESB HDPE DUCT WITH TAPE OVER DUCT. (600mm COVER & 750mm COVER IN ROAD CROSSING)
- 125mm x 2 ESB HDPE DUCT WITH TAPE OVER DUCT. (600mm COVER & 750mm COVER IN ROAD CROSSING)
- 50mm uPVC RED DUCTING WITH WARNING TAPE OVER (600mm MIN COVER & 750mm COVER IN ROAD CROSSING)
- ESB UNIT SUB
- ESB METER CABINET OUTSIDE OF HOUSE
- EXTERNAL ESB MINIPILLAR

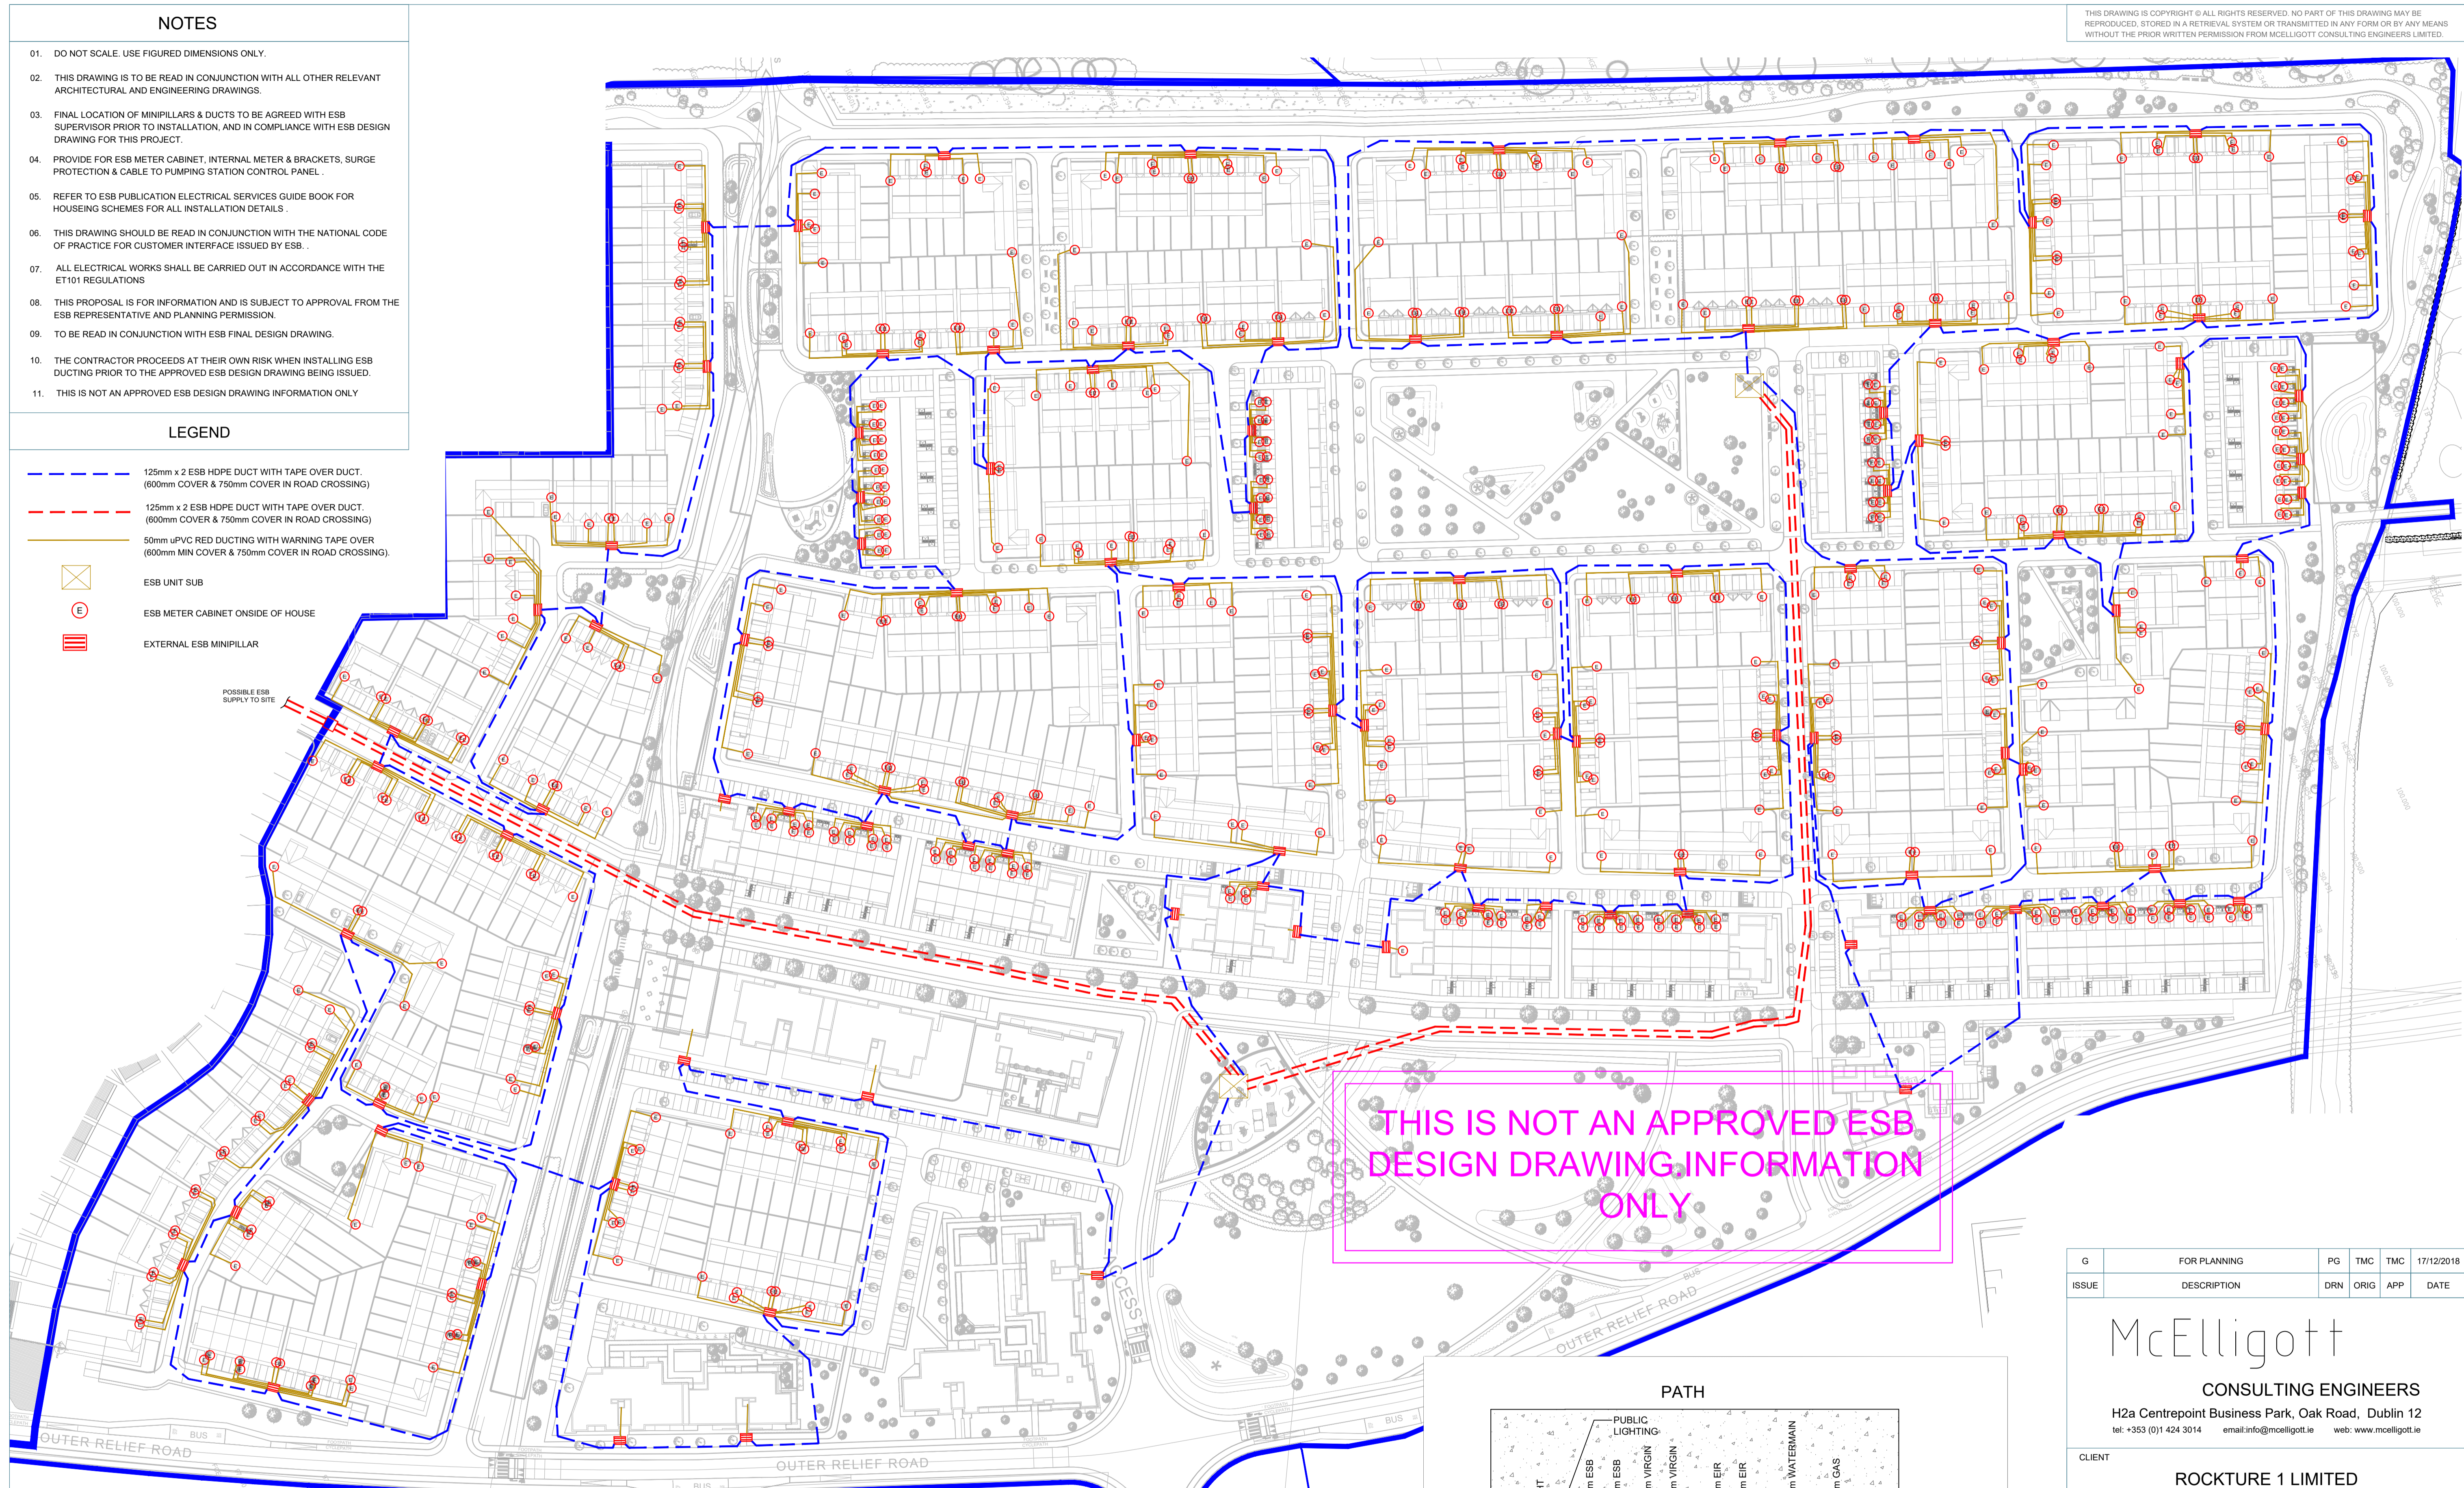


THIS IS NOT AN APPROVED ESB DESIGN DRAWING INFORMATION ONLY

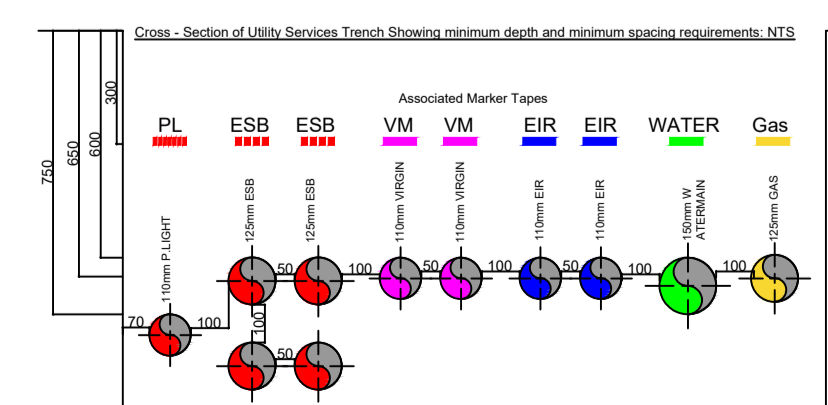

Note: All dimensions shown here are in 'mm'

Arrange services layout to keep gas service pipes as far away as practical from electricity duct

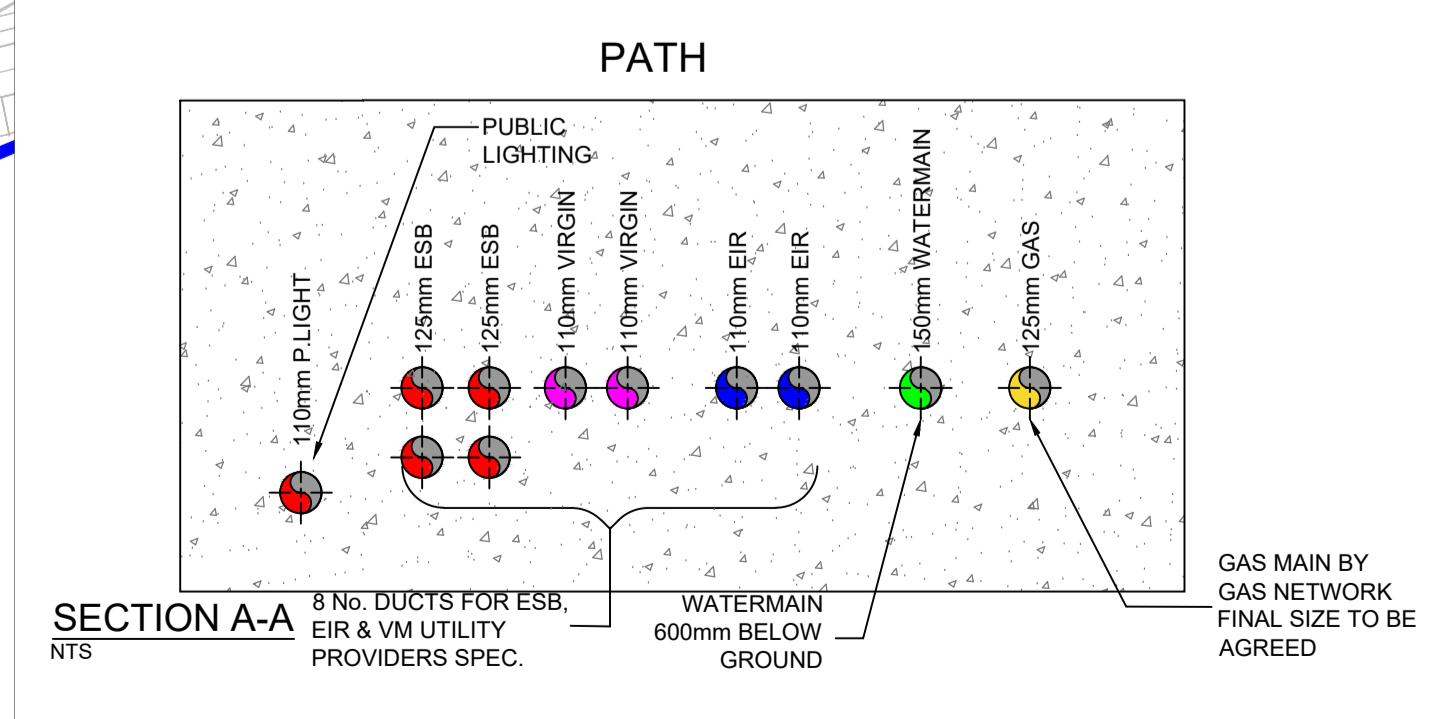

G	FOR PLANNING	PG	TMC	TMC	17/12/2018
ISSUE	DESCRIPTION	DRN	ORIG	APP	DATE

McElligott
 CONSULTING ENGINEERS
 H2a Centrepoint Business Park, Oak Road, Dublin 12
 Tel: +353 (0)1 424 3014 email: info@mcelligott.ie web: www.mcelligott.ie

CLIENT	ROCKTURE 1 LIMITED				
PROJECT	DUNSHAUGHLIN EAST SHD				
TITLE	SHD ESB SERVICES LAYOUT				
SHEET	SCALE	PROJECT No.	DRAWING No.		
A1	1:1000	17008	E001 SHD		