


GENERAL LEGEND

| | |
|------------------------------------|------------------------------------|
| PLANNING APPLICATION BOUNDARY | PROPOSED ACCESS TRACK |
| PROPOSED TURBINE HARDSTAND | PROPOSED TURBINE LOCATION |
| PROPOSED OVER HEAD LINE CONNECTION | PROPOSED MET MAST |
| POTENTIAL BORROW PIT LOCATION | EXISTING SW SETTLEMENT POND |
| PROPOSED SURFACE WATER SWALE | PROPOSED INTERCEPTOR DRAIN |
| EXISTING SW PUMP LOCATION | PROPOSED SW SETTLEMENT POND |
| PROPOSED CULVERT LOCATION | EXISTING GROUND LEVEL SPOT HEIGHTS |

- NOTES:**
- DRAWINGS FOR PLANNING PURPOSES ONLY. FIGURED DIMENSIONS ONLY TO BE TAKEN FROM THIS DRAWING.
 - GRID REFERENCES TO IRISH NATIONAL GRID.
 - ALL LEVELS SHOWN RELATE TO ORDNANCE SURVEY DATUM AT MALIN HEAD

OSI 1:5,000 Sheet No's: 2355, 2356, 2417, 2418, 2419, 2486, 2487, 2555 & 2556.
 OSI 1:2,500 Sheet No's: 2417-A, 2417-C, 2418-B & 2419-A.
 Ordnance Survey Ireland Licence number EN 0016019.
 © Ordnance Survey Ireland/Government of Ireland

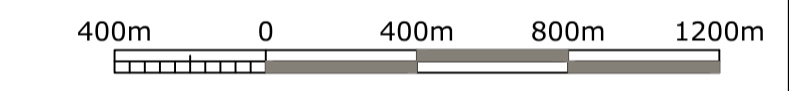

| Rev | Date | Description | By | Chkd. |
|-----|----------|----------------|----|-------|
| A | Jan. '19 | PLANNING ISSUE | MN | ST |

Client: **BORD NA MÓNA**
Naturally Driven

Project: **DERRYADD WIND FARM**

Title: **SITE MASTER PLAN**

Scale @ A1: 1:20,000
 Prepared by: M. Nolan
 Checked: S. Tinnelly
 Date: January 2019
 Project Director: D. Grehan
 Drawing Status: Planning

TOBIN
Patrick J. Tobin & Co. Ltd.
 TOBIN Consulting Engineers,
 Block 10-4, Blanchardstown Corporate Park,
 Dublin 15, Ireland.
 tel: +353-(0)1-8030406
 fax: +353-(0)1-8030409
 e-mail: dublin@tobin.ie
 www.tobin.ie

Drawing No.: 10325-2005
 Revision: A