

CLUONBEARLA
Cluain Béarla

Baile na Cille


BUN
Bur

CLUONBROCK
Cluain Broc


MOUNT DAVYS
Cluain Creamh

CLUONBONY
Cluain Buinneach

RAPPAREEHILL
Cnoc an Ropair

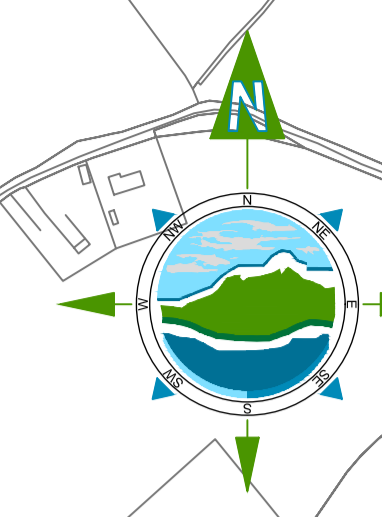

- GENERAL LEGEND**
- PLANNING APPLICATION BOUNDARY
 - EXISTING MAJOR CONTOUR (5m)
 - PROPOSED TURBINE HARDSTAND
 - PROPOSED ACCESS TRACK
 - POTENTIAL BORROW PIT LOCATION
 - PROPOSED SURFACE WATER SWALE
 - EXISTING BOG DRAINS
 - PROPOSED OHL CONNECTION OPTION
 - EXISTING SW PUMP LOCATION
 - PROPOSED CULVERT LOCATION
 - EXISTING MINOR CONTOUR (1m)
 - PROPOSED TURBINE LOCATION
 - PROPOSED MET MAST
 - EXISTING SW SETTLEMENT POND
 - PROPOSED SURFACE INTERCEPTOR DRAIN
 - PROPOSED DRAIN DIVERSION
 - PROPOSED UG CABLE CONNECTION OPTION
 - PROPOSED SW SETTLEMENT POND
 - EXISTING GROUND LEVEL SPOT HEIGHTS

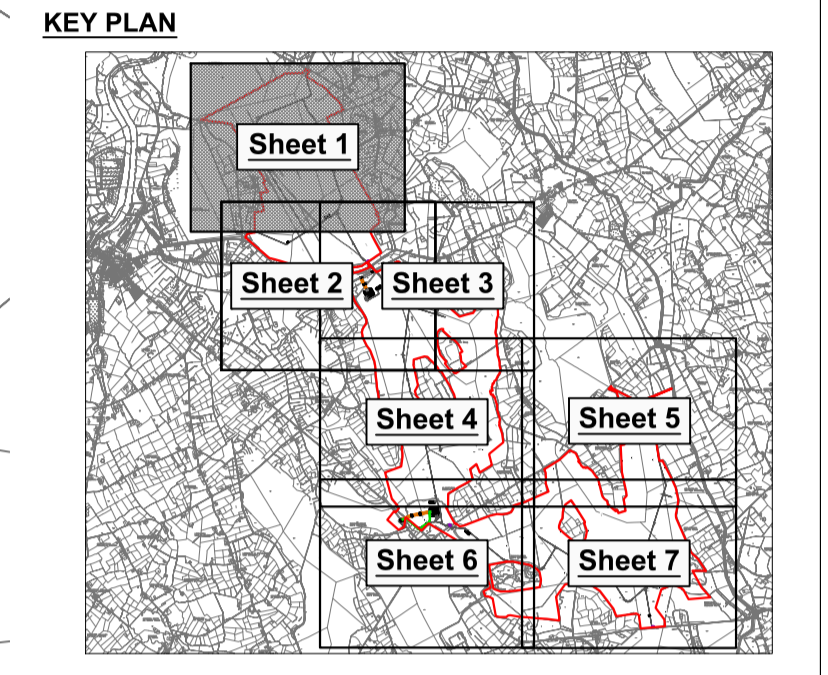

- NOTES:**
- DRAWINGS FOR PLANNING PURPOSES ONLY.
 - FIGURED DIMENSIONS ONLY TO BE TAKEN FROM THIS DRAWING.
 - GRID REFERENCES TO IRISH NATIONAL GRID.
 - ALL LEVELS SHOWN RELATE TO ORDNANCE SURVEY DATUM AT MALIN HEAD

OSI 1:5,000 Sheet No's: 2355, 2356, 2417, 2418, 2419, 2486, 2487, 2555 & 2556.
 OSI 1:2,500 Sheet No's: 2417-A, 2417-C, 2418-B & 2419-A.
 Ordnance Survey Ireland Licence number EN 0016019.
 © Ordnance Survey Ireland/Government of Ireland.



Rev	Date	Description	By	Chkd.
A	Jan. '19	PLANNING ISSUE	MN	ST

Client: **BORD NA MÓNA**
Naturally Driven

Project: **DERRYADD WIND FARM**

Title: **SITE LAYOUT PLAN - Sheet 1 of 7 -**

Scale @ A1:	1:5,000	Scale as agreed with An Bord Pleanála Date: 23/11/18
Prepared by:	Checked:	Date:
M. Nolan	S. Tinnelly	January 2019
Project Director:	D. Grehan	
Drawing Status:	Planning	

TOBIN
Patrick J. Tobin & Co. Ltd.

TOBIN Consulting Engineers,
Block 10-4, Blanchardstown Corporate Park,
Dublin 15, Ireland.
tel: +353-(0)1-8030406
fax: +353-(0)1-8030409
e-mail: dublin@tobin.ie
www.tobin.ie

Drawing No.: **10325-2006** Revision: **A**

