


**GENERAL LEGEND**

PLANNING APPLICATION BOUNDARY	EXISTING MAJOR CONTOUR (5m)	EXISTING MINOR CONTOUR (1m)
PROPOSED TURBINE HARDSTAND	PROPOSED TURBINE LOCATION	PROPOSED MET MAST
PROPOSED ACCESS TRACK	POTENTIAL BORROW PIT LOCATION	EXISTING SW SETTLEMENT POND
PROPOSED SURFACE WATER SWALE	EXISTING BOG DRAINS	PROPOSED INTERCEPTOR DRAIN
PROPOSED OHL CONNECTION OPTION	EXISTING SW PUMP LOCATION	PROPOSED SW SETTLEMENT POND
EXISTING SW SETTLEMENT POND	PROPOSED SW SETTLEMENT POND	EXISTING GROUND LEVEL SPOT HEIGHTS

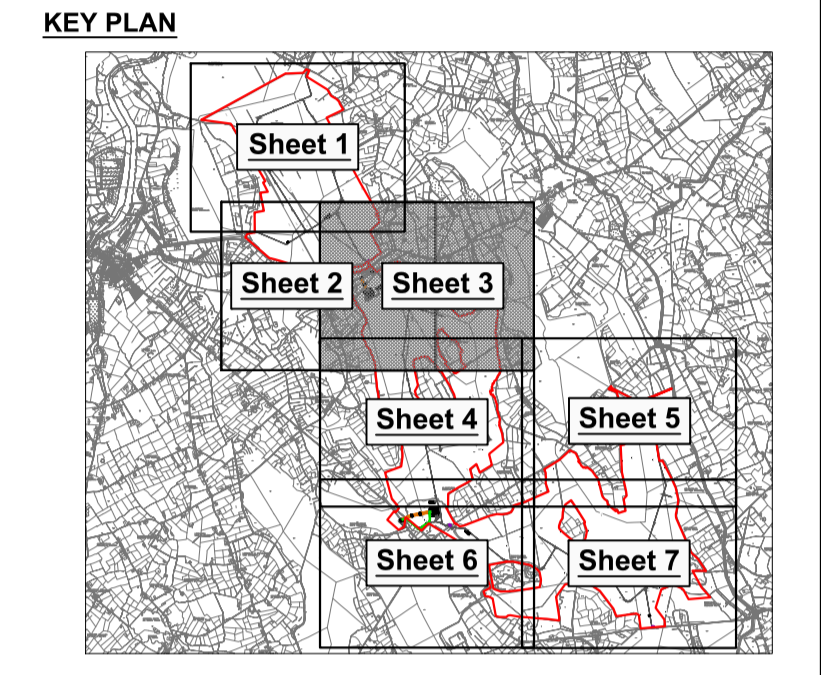

- NOTES:**
- DRAWINGS FOR PLANNING PURPOSES ONLY.
  - FIGURED DIMENSIONS ONLY TO BE TAKEN FROM THIS DRAWING.
  - GRID REFERENCES TO IRISH NATIONAL GRID.
  - ALL LEVELS SHOWN RELATE TO ORDNANCE SURVEY DATUM AT MALIN HEAD

OSI 1:5,000 Sheet No's: 2355, 2356, 2417, 2418, 2419, 2486, 2487, 2555 & 2556.  
 OSI 1:2,500 Sheet No's: 2417-A, 2417-C, 2418-B & 2419-A.  
 Ordnance Survey Ireland Licence number EN 0016019.  
 © Ordnance Survey Ireland/Government of Ireland

Rev	Date	Description	By	Chkd.
A	Jan. '19	PLANNING ISSUE	MN	ST

Client: **BORD NA MÓNA**  
Naturally Driven

Project: **DERRYADD WIND FARM**

Title: **SITE LAYOUT PLAN - Sheet 3 of 7 -**

Scale @ A1:	<b>1:5,000</b>	Scale as agreed with An Bord Pleanála Date: 23/11/18
Prepared by:	M. Nolan	Checked: S. Tinnelly Date: January 2019
Project Director:	D. Grehan	
Drawing Status:	Planning	

**TOBIN**  
Patrick J. Tobin & Co. Ltd.

TOBIN Consulting Engineers,  
Block 10-4, Blanchardstown Corporate Park,  
Dublin 15, Ireland.  
tel: +353-(0)1-8030406  
fax: +353-(0)1-8030409  
e-mail: dublin@tobin.ie  
www.tobin.ie

Drawing No.: **10325-2008**

Revision: **A**