


**GENERAL LEGEND**

PLANNING APPLICATION BOUNDARY	EXISTING MAJOR CONTOUR (5m)	EXISTING MINOR CONTOUR (1m)
PROPOSED TURBINE HARDSTAND	PROPOSED ACCESS TRACK	POTENTIAL BORROW PIT LOCATION
PROPOSED SURFACE WATER SWALE	EXISTING BOG DRAINS	PROPOSED OHL CONNECTION OPTION
EXISTING SW SETTLEMENT POND	PROPOSED SW PUMP LOCATION	PROPOSED CULVERT LOCATION
PROPOSED INTERCEPTOR DRAIN	PROPOSED UG CABLE CONNECTION OPTION	EXISTING SW SETTLEMENT POND
PROPOSED DRAIN DIVERSION	PROPOSED SW SETTLEMENT POND	EXISTING GROUND LEVEL SPOT HEIGHTS

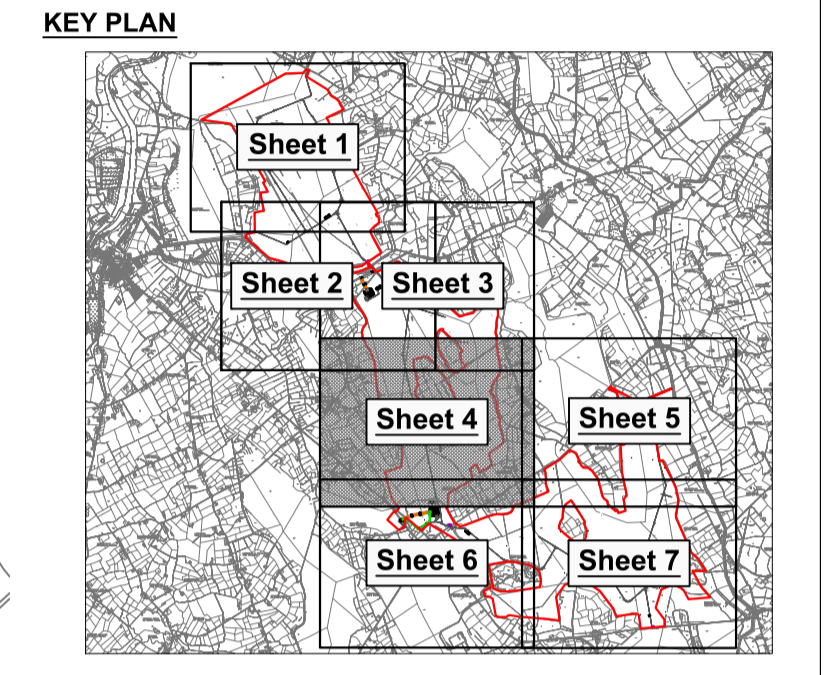

- NOTES:**
- DRAWINGS FOR PLANNING PURPOSES ONLY.
  - FIGURED DIMENSIONS ONLY TO BE TAKEN FROM THIS DRAWING.
  - GRID REFERENCES TO IRISH NATIONAL GRID.
  - ALL LEVELS SHOWN RELATE TO ORDNANCE SURVEY DATUM AT MALIN HEAD

OSI 1:5,000 Sheet No's: 2355, 2356, 2417, 2418, 2419, 2486, 2487, 2555 & 2556.  
 OSI 1:2,500 Sheet No's: 2417-A, 2417-C, 2418-B & 2419-A.  
 Ordnance Survey Ireland Licence number EN 0016019.  
 © Ordnance Survey Ireland/Government of Ireland

Rev	Date	Description	By	Chkd.
A	Jan, '19	PLANNING ISSUE	MN	ST

Client: **BORD NA MÓNA**  
Naturally Driven

Project: **DERRYADD WIND FARM**

Title: **SITE LAYOUT PLAN - Sheet 4 of 7 -**

Scale @ A1: **1:5,000**  
 Prepared by: M. Nolan  
 Checked: S. Tinnelly  
 Date: January 2019  
 Project Director: D. Grehan  
 Drawing Status: Planning

**TOBIN**  
Patrick J. Tobin & Co. Ltd.

TOBIN Consulting Engineers,  
 Block 10-4, Blanchardstown Corporate Park,  
 Dublin 15, Ireland.  
 tel: +353-(0)1-8030406  
 fax: +353-(0)1-8030409  
 e-mail: dublin@tobin.ie  
 www.tobin.ie

Drawing No.: **10325-2009**

Revision: **A**