


GENERAL LEGEND

PLANNING APPLICATION BOUNDARY		EXISTING MAJOR CONTOUR (5m)		EXISTING MINOR CONTOUR (1m)	
PROPOSED TURBINE HARDSTAND		PROPOSED SURFACE WATER SWALE		EXISTING SW SETTLEMENT POND	
PROPOSED ACCESS TRACK		EXISTING BOG DRAINS		PROPOSED INTERCEPTOR DRAIN	
POTENTIAL BORROW PIT LOCATION		PROPOSED OHL CONNECTION OPTION		PROPOSED DRAIN DIVERSION	
PROPOSED TURBINE LOCATION		EXISTING SW SETTLEMENT POND		PROPOSED UG CABLE CONNECTION OPTION	
PROPOSED MET MAST		PROPOSED SW SETTLEMENT POND		PROPOSED SW SETTLEMENT POND	
PROPOSED NEW SITE ENTRANCE		PROPOSED CULVERT LOCATION		EXISTING GROUND LEVEL SPOT HEIGHTS	

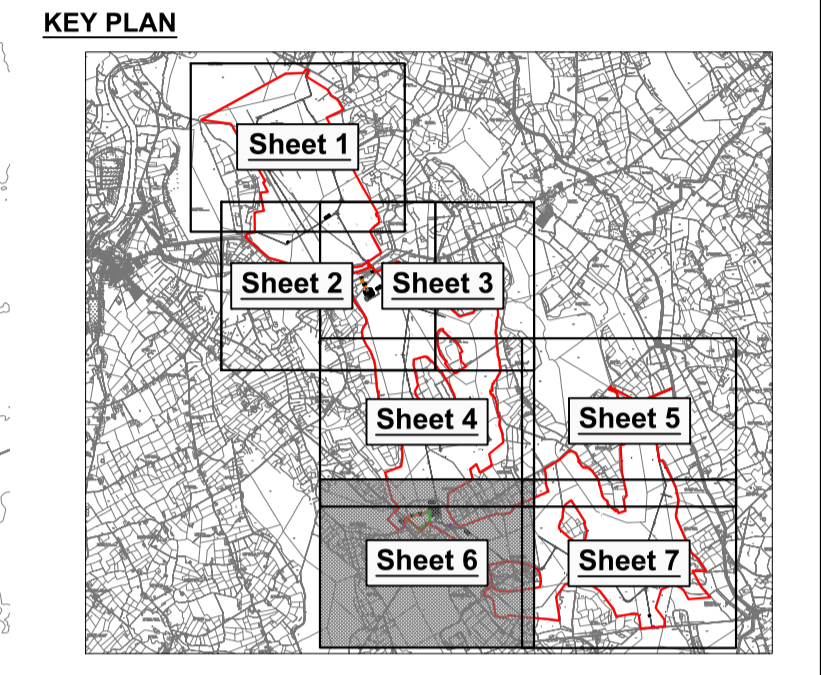

- NOTES:**
1. DRAWINGS FOR PLANNING PURPOSES ONLY.
 2. FIGURED DIMENSIONS ONLY TO BE TAKEN FROM THIS DRAWING.
 3. GRID REFERENCES TO IRISH NATIONAL GRID.
 4. ALL LEVELS SHOWN RELATE TO ORDNANCE SURVEY DATUM AT MALIN HEAD

OSI 1:5,000 Sheet No's: 2355, 2356, 2417, 2418, 2419, 2486, 2487, 2555 & 2556.
 OSI 1:2,500 Sheet No's: 2417-A, 2417-C, 2418-B & 2419-A.
 Ordnance Survey Ireland Licence number EN 0016019.
 © Ordnance Survey Ireland/Government of Ireland.

100m	0	100m	200m	300m
A	Jan. '19	PLANNING ISSUE	MN	ST
Rev	Date	Description	By	Chkd.

Client: **BORD NA MÓNA**
Naturally Driven

Project: **DERRYADD WIND FARM**

Title: **SITE LAYOUT PLAN - Sheet 6 of 7 -**

Scale @ A1: **1:5,000** Scale as agreed with An Bord Pleanála Date: 23/11/18

Prepared by: **M. Nolan** Checked: **S. Tinnelly** Date: **January 2019**

Project Director: **D. Grehan**

Drawing Status: **Planning**

TOBIN
Patrick J. Tobin & Co. Ltd.

TOBIN Consulting Engineers,
Block 10-4, Blanchardstown Corporate Park,
Dublin 15, Ireland.
tel: +353-(0)1-8030406
fax: +353-(0)1-8030409
e-mail: dublin@tobin.ie
www.tobin.ie

Drawing No.: **10325-2011** Revision: **A**