



TYPICAL FACILITY ENTRANCE - GATE AND FENCE

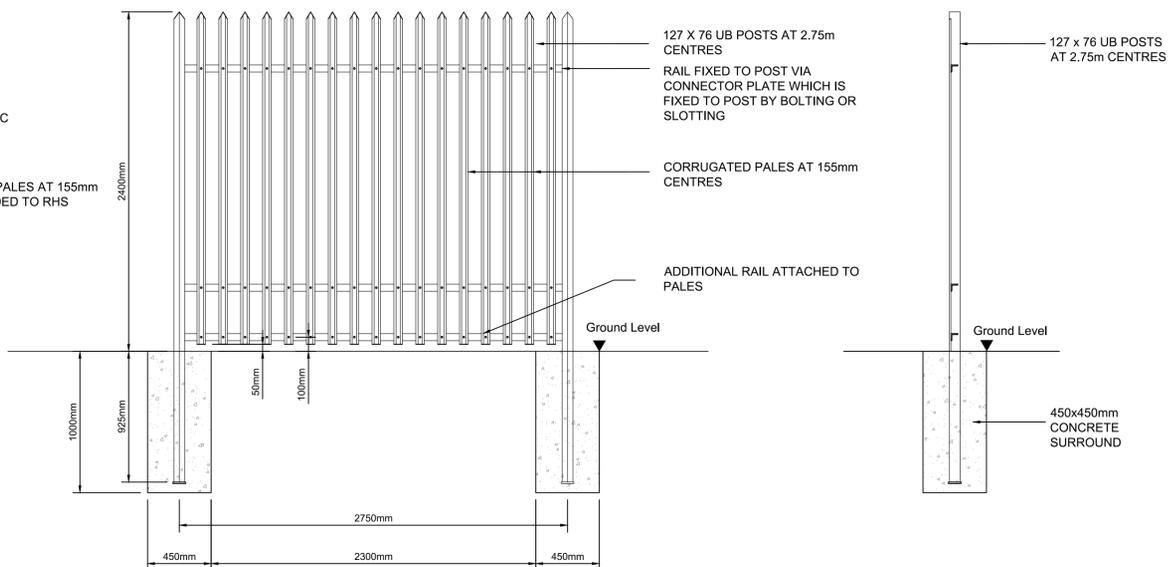


TYPICAL PALLISADE FENCE


TYPICAL PALLISADE POST

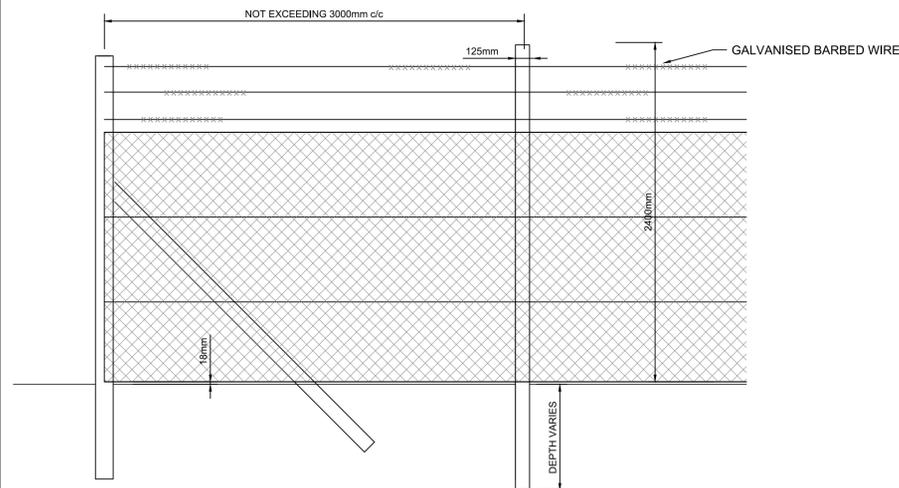

CORNER DETAIL

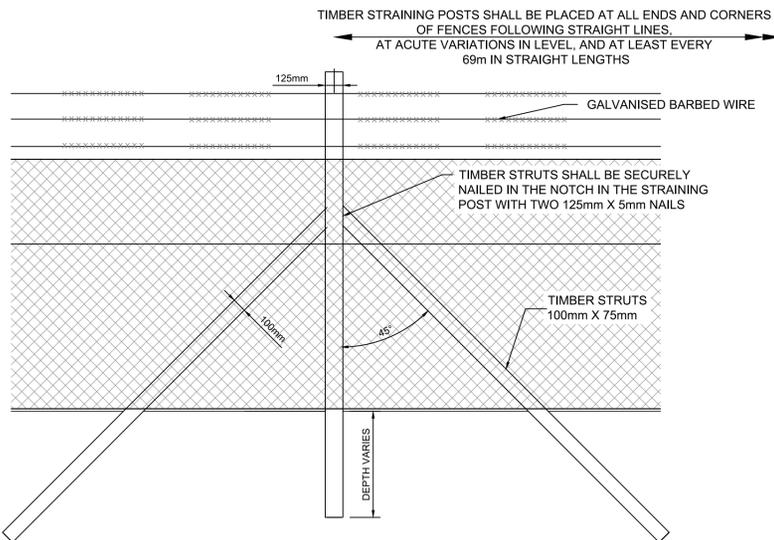


ELEVATION OF TIMBER STRAINING POST

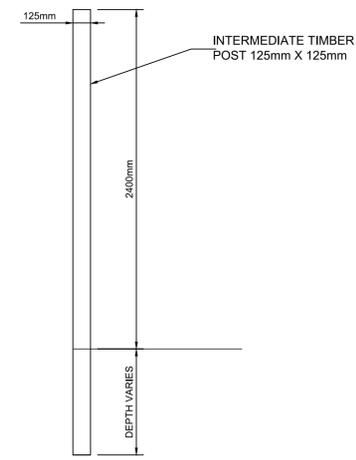


TYPICAL TIMBER POST DETAIL


CHAINLINK PERIMETER SECURITY FENCE DETAILS

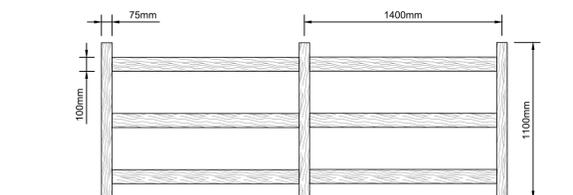

TYPICAL TIMBER POST & RAIL FENCE DETAIL

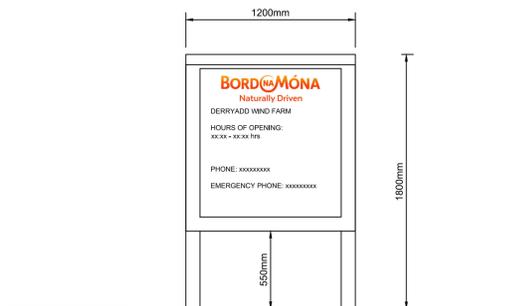

TYPICAL ENTRANCE SIGNAGE DETAIL

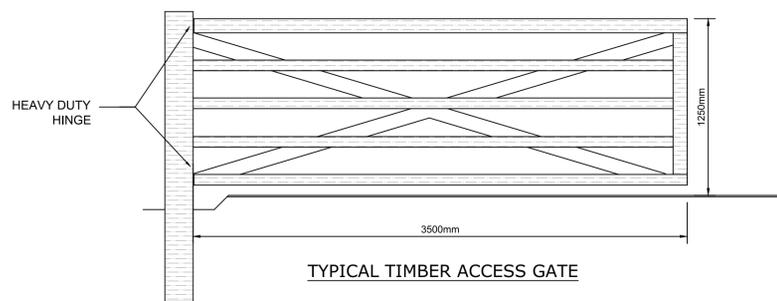

TYPICAL TIMBER ACCESS GATE

- NOTES:
1. DRAWINGS FOR PLANNING PURPOSES ONLY. FIGURED DIMENSIONS ONLY TO BE TAKEN FROM THIS DRAWING.
 2. GRID REFERENCES TO IRISH NATIONAL GRID. ALL LEVELS SHOWN RELATE TO ORDINANCE SURVEY DATUM AT MALIN HEAD

Rev	Date	Description	By	Chkd.
A	Jan. '19	PLANNING ISSUE	MN	ST

Client: **BORD na MÓNA**
Naturally Driven

Project: **DERRYADD WIND FARM**

Title: **TYPICAL FENCING DETAILS**

Scale @ A1: **1:25**
 Prepared by: **M. Nolan** Checked: **S. Tinnelly** Date: **January 2019**
 Project Director: **D. Grehan**
 Drawing Status: **Planning**



TOBIN Consulting Engineers,
 Block 10-4, Blanchardstown Corporate Park,
 Dublin 15, Ireland.
 tel: +353-(0)1-8030406
 fax: +353-(0)1-8030409
 e-mail: dublin@tobin.ie
 www.tobin.ie

TOBIN Consulting Engineers will not be liable for any use of this document for any purpose other than that for which it was originally prepared and provided. Except where specifically and explicitly agreed in writing by TOBIN Consulting Engineers, no copyright holder, no part of this document may be reproduced or transmitted in any form and this document shall not be relied upon for any other purpose.
 Drawing No.: **10325-2029** Revision: **A**