


Legend:

- Visibility Splay Line
- ▨ Visibility Splay Area to be kept clear

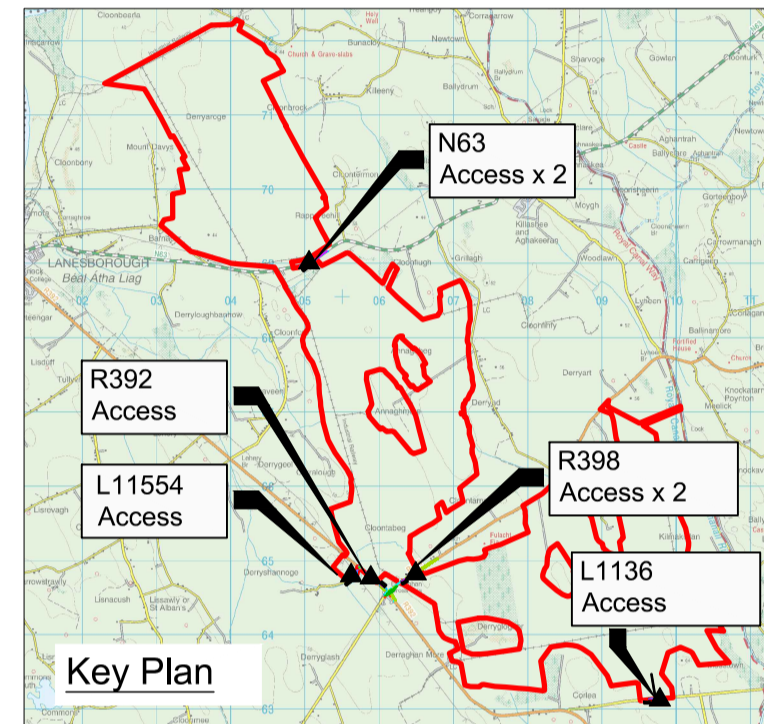

Rev	Date	Description	By	Chkd.
A	Jan. '19	PLANNING ISSUE	MN	ST

Client: **BORD NA MÓNA**
Naturally Driven

Project: **DERRYADD WIND FARM**

Title: **SITE ENTRANCE & VISIBILITY SIGHTLINE GENERAL ARRANGEMENTS - Sheet 2 of 2 -**

Scale @ A1: **As Shown**

Prepared by: M.Nolan Checked: S. Tinnelly Date: January 2019

Project Director: D. Grehan

Drawing Status: **Planning**

TOBIN
Patrick J. Tobin & Co. Ltd.

TOBIN Consulting Engineers,
Block 10-4, Blanchardstown Corporate Park,
Dublin 15, Ireland.
tel: +353-(0)1-8030406
fax: +353-(0)1-8030409
e-mail: dublin@tobin.ie
www.tobin.ie

Drawing No.: **10325-2043** Revision: **A**

