


Legend

- Planning Application Boundary
- 500m Buffer
- Proposed Turbine Locations
- MW Vantage Point Locations
- Not Visible
- Visible

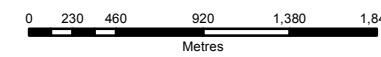

- NOTES**
1. FIGURED DIMENSIONS ONLY TO BE TAKEN FROM THIS DRAWING
 2. ALL DRAWINGS TO BE CHECKED BY THE CONTRACTOR ON SITE
 3. ENGINEER TO BE INFORMED OF ANY DISCREPANCIES BEFORE ANY WORK COMMENCES
 4. ALL LEVELS RELATE TO ORDNANCE SURVEY DATUM AT MALIN HEAD

Issue	Date	Description	By	Chkd.
A	Nov. -18	ISSUED	M.N	P.C

Client:
BORD NA MÓNA
 Naturally Driven

Project:
Derradd Windfarm

Title:
Vantage Points and View-shed Mapping
 Malachy Walsh VPS 2014 - 2016

Scale @ A3: 1:40,000

Prepared by: M. Nolan Checked: L. Kennedy Date: January 2019

Project Manager: Padraig Cregg

TOBIN
 Patrick J. Tobin & Co. Ltd.
 Consulting, Civil and Structural Engineers,
 Block 10-4, Blanchardstown Corporate Park,
 Dublin 15, Ireland.
 tel: +353-(0)1-8030406
 fax: +353-(0)1-8030409
 e-mail: info@tobin.ie
 www.tobin.ie

Figure 2 **A**

