


TYPICAL CROSS SECTION THROUGH JOINT BAY UNDER ROAD
SCALE 1:10

- NOTES**
- FOR STANDARD NOTATION IN RELATION TO PAVEMENT REINSTATEMENT REFER TO NOTES 1-17 ON 17181-CSE-00-XX-DR-C-2550 AND 2551
 - FOR STANDARD NOTATION IN RELATION TO GRASS AREAS REFER TO NOTES 1-14 ON 17181-CSE-00-XX-DR-C-2552

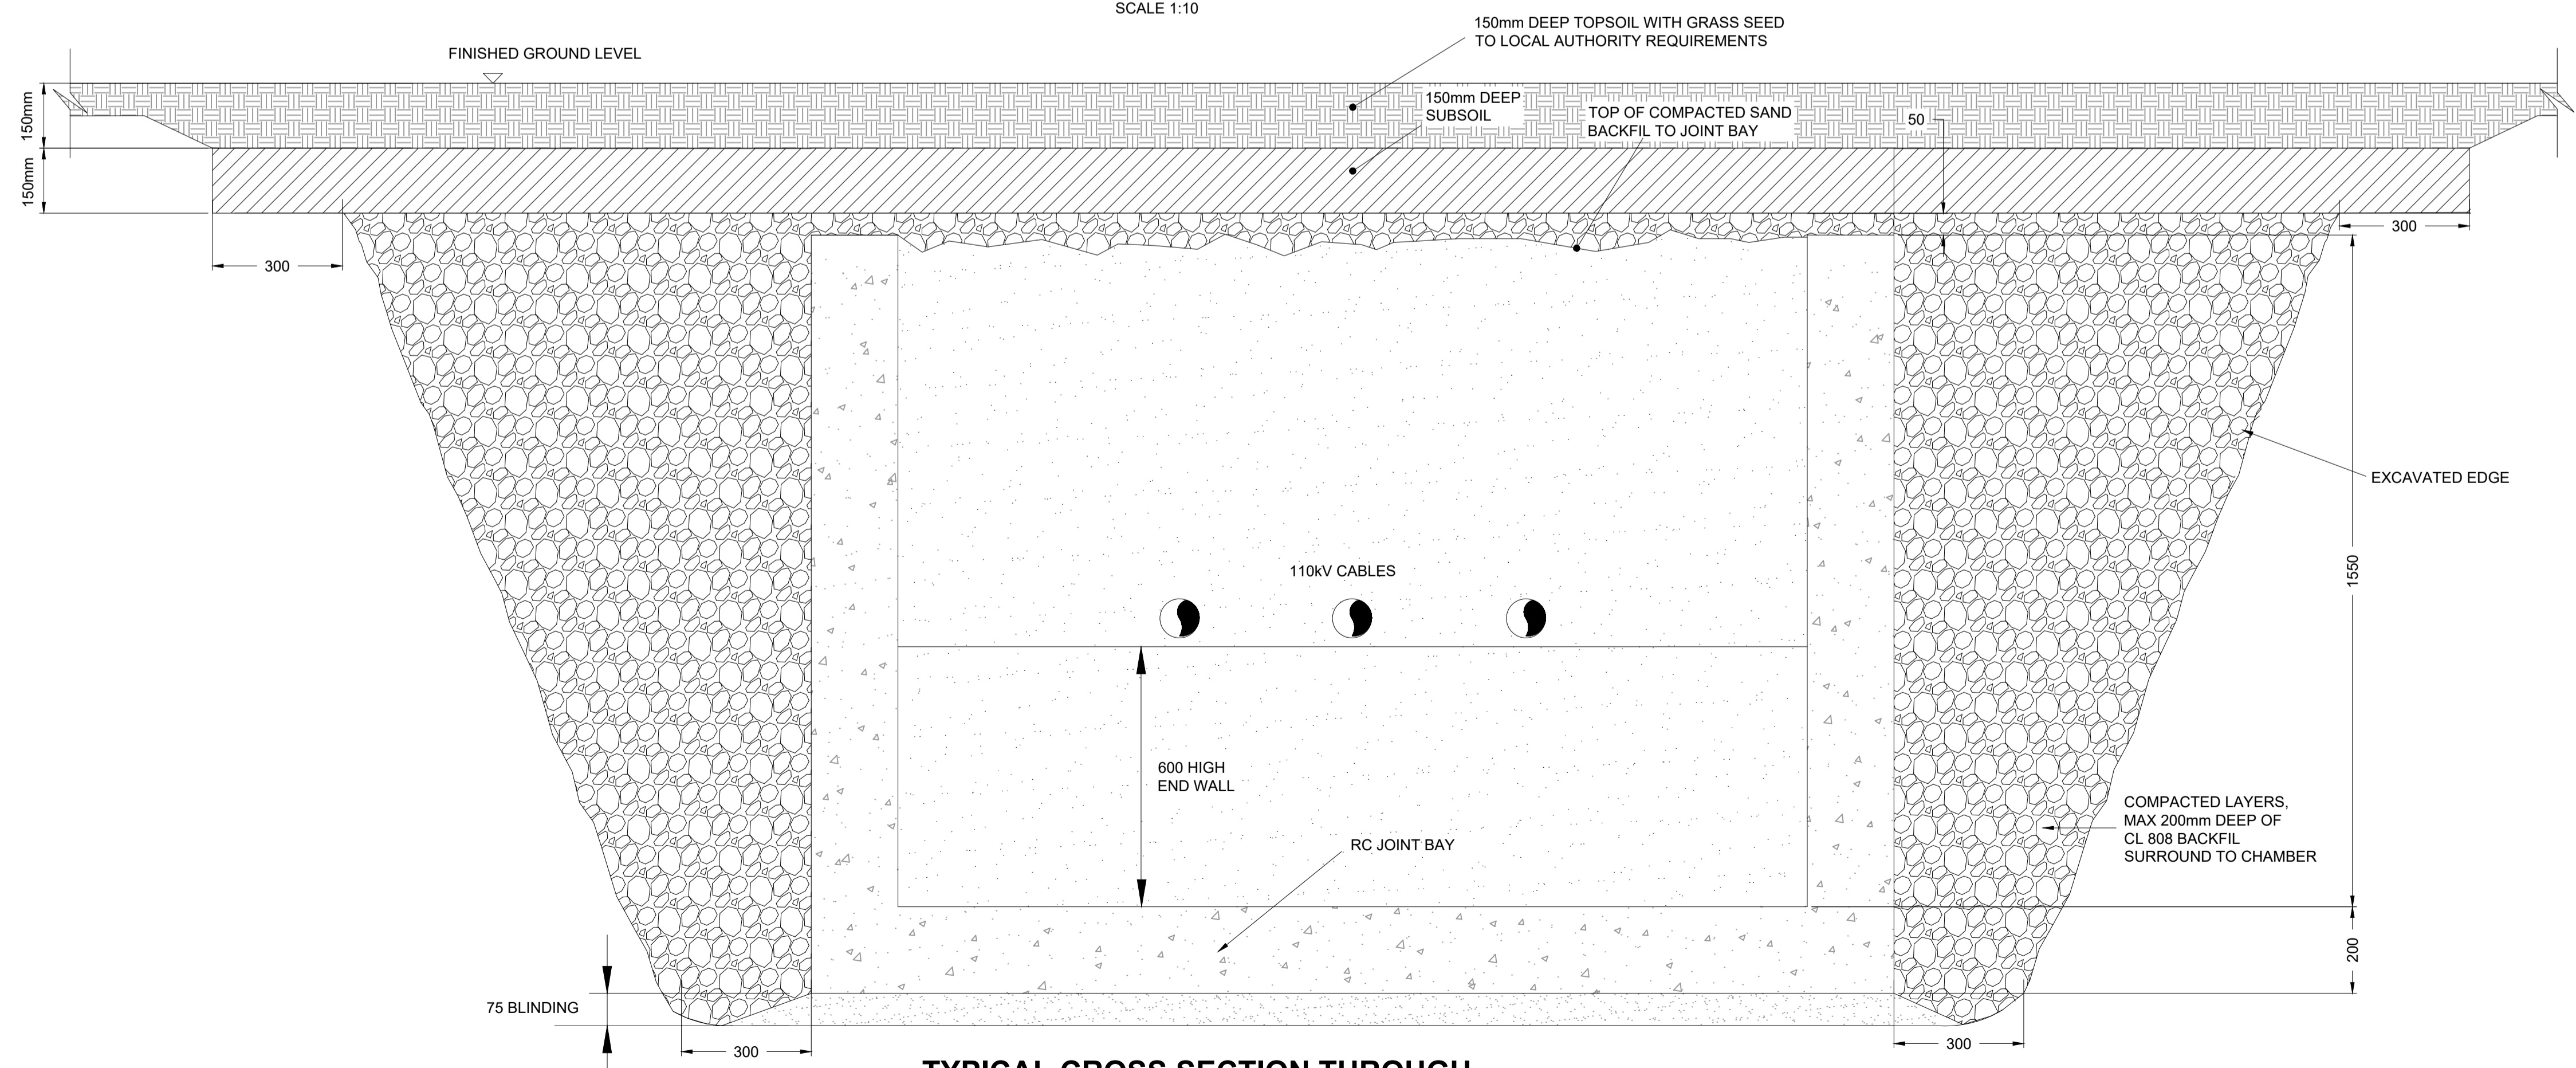

TYPICAL CROSS SECTION THROUGH JOINT BAY UNDER GRASS
SCALE 1:10

P02	ISSUE FOR PLANNING	PH	CD	01-02-2019
Revision	Description	Drwn	Chk'd	Date



Clifton Scannell Emerson Associates Limited
Consulting Engineers,
Seafort Lodge,
Castledawson Avenue,
Blackrock, Co. Dublin,
Ireland.
T. +353 1 288 5006
F. +353 1 283 3466
E. info@csea.ie
W. www.csea.ie

Client: ADSIL
Project: Darndale to Belcamp Grid Connection
Dwg. Title: Typical Reinstatement Details Sheet 4 OF 4

Drawn By: LT Date: 16/05/2018

Checked by: CD Scale: 1:10 @ A1

Project Code	Originator	Zone/Phase	Level	Type	Role	Dwg. No.
17181 - CSE - 00 - XX - DR - C - 2553						

S2 ISSUED FOR INFORMATION
Status Code Suitability Description 17_181

P02 PLANNING
Revision Project Status CSEA Job No.