
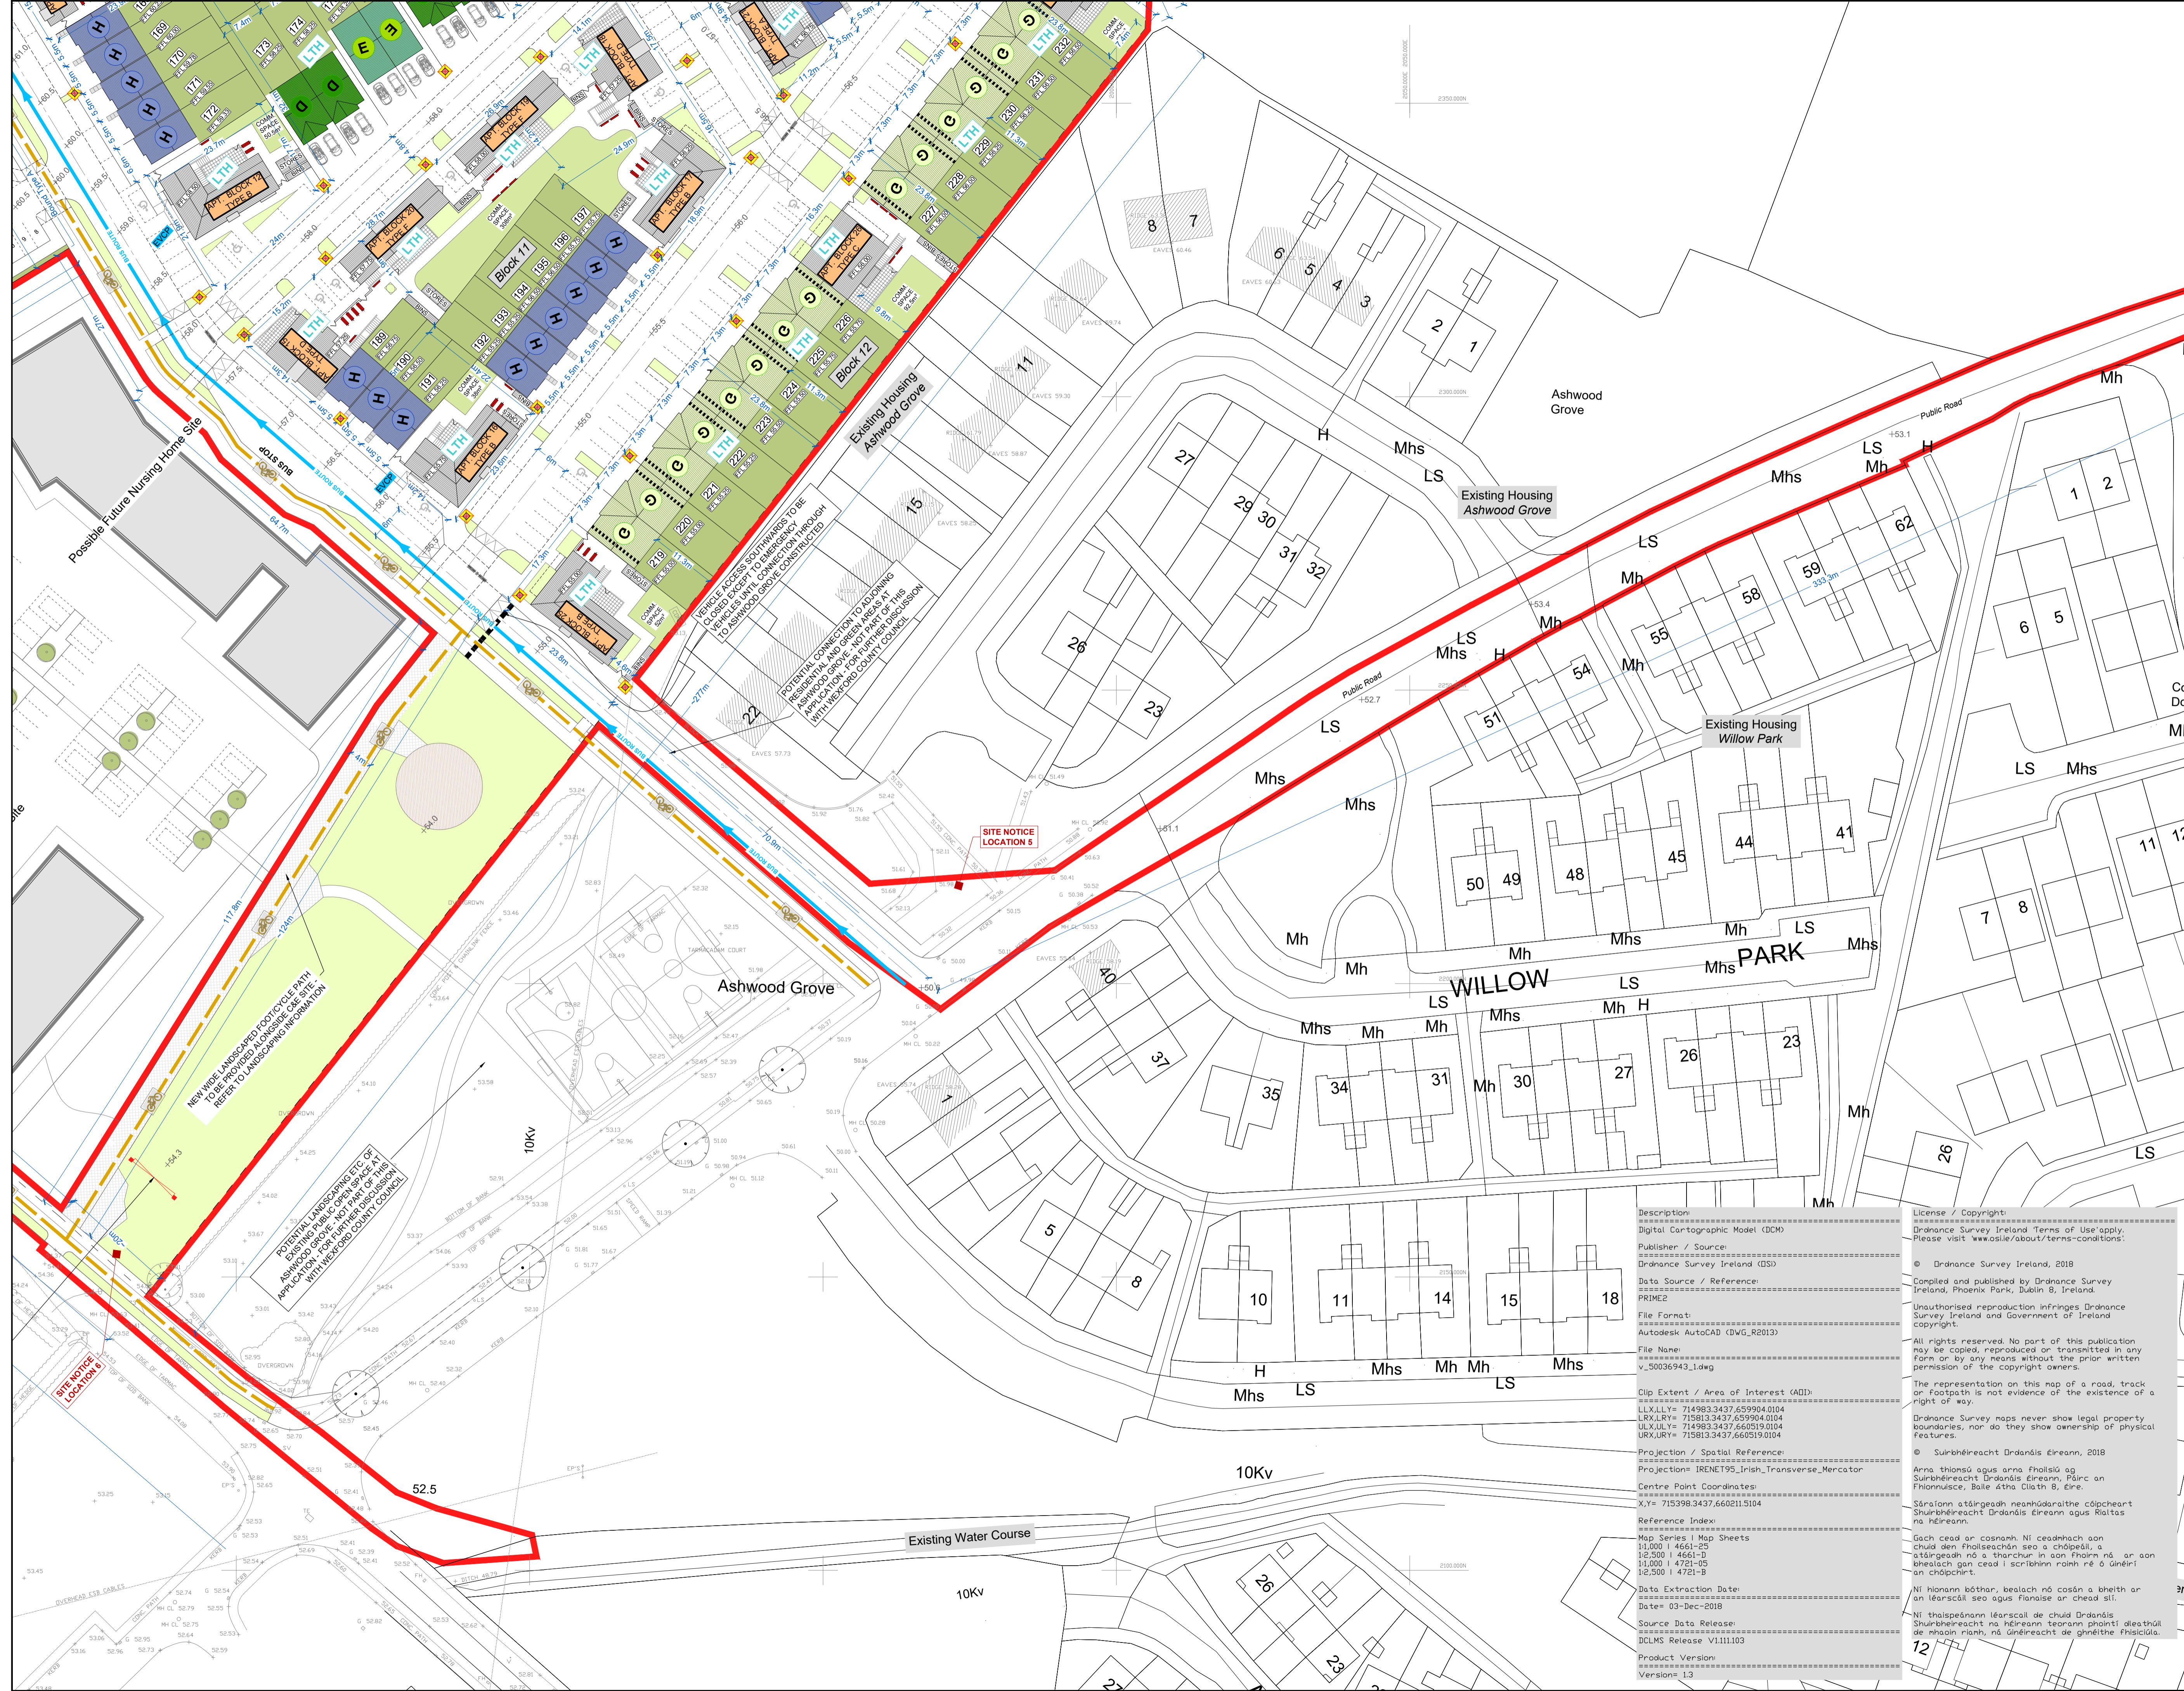


All dimensions to be checked on site. Figured dimensions take preference over scaled dimensions. Any errors or discrepancies to be reported to the Architects. This drawing may not be edited or modified by the recipient.

Copyright and ownership of this drawing is vested in STRUTEC, whose prior written consent is required for its use, reproduction or for publication to any third party. All rights reserved by the law of copyright and by international copyright conventions are reserved to STRUTEC and may be protected by court proceedings for damages and/or injunctions and costs.

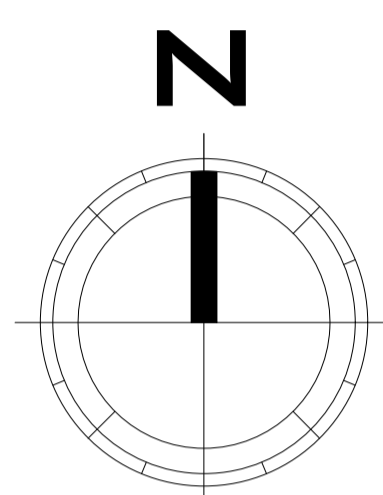

Description
Digital Cartographic Model (DCM)

Publisher / Source
Drainage Survey Ireland (DSI)
Drainage Survey Ireland (DSI)

Data Source / Reference
PRIME2

File Format
Autodesk AutoCAD (DWG_R2019)

File Name
v_50036943_1.dwg

Clip Extent / Area of Interest (AOI)
LLX,LLY= 714983.3437,659904.0104
LRX,LRV= 715813.3437,659904.0104
ULX,ULY= 714983.3437,660519.0104
URX,URV= 715813.3437,660519.0104

Projection / Spatial Reference
Projection: IRENET95_Irish_Transverse_Mercator
Centre Point Coordinates:
X/Y: 715398.3437,660211.5104

Reference Index
Map Series / Map Sheets
1:1,000 | 4661-25
1:2,500 | 4661-D
1:1,000 | 4721-05
1:2,500 | 4721-B

Date Extraction Date
Date= 03-Dec-2018

Source Data Release
DCLMS Release V1.111.103

Product Version
Version= 13

License / Copyright:
© Drainage Survey Ireland, 2018
Compiled and published by Drainage Survey Ireland, Phoenix Park, Dublin 8, Ireland.
Unauthorized reproduction infringes Drainage Survey Ireland and Government of Ireland copyright.
All rights reserved. No part of this publication may be copied, reproduced or transmitted in any form or by any means without the prior written permission of the copyright owners.
The representation on this map of a road, track or footpath is not evidence of the existence of a right of way.
Drainage Survey maps never show legal property boundaries, nor do they show ownership of physical features.
© Suirbhéireacht Dándaís Éireann, 2018
Anna thionsú agus arna fhóisiú ag Suirbhéireacht Dándaís Éireann, Páirc an Fhionnuisce, Baile Átha Cliath 8, Éire.
Sártaonn atáirgeadh neamhúdaraithe cóipeacht Suirbhéireacht Dándaís Éireann agus Rialtas na hÉireann.
Gach cead ar cosnadh. Ní ceadnách aon chuid den fhóirseádh seo a chóipeáil, a atáirgeadh nó a struchtúr in aon fhorm nó ar aon ábharach gan cead i scríbhinn roimh ré ó úinéir an chóipeáir.
Ní hionann báthar, bealach nó cosán a bheith ar an léarscáil seo agus fianaise ar chread síl.
Ní thaispeáimh léarscáil de chuid Dándaís Suirbhéireacht na hÉireann teorann phointí aleathóil de mhaoin rian, ná úinéireacht de ghnéithe fhísiciúla.

| REV | DATE | REV BY | DESCRIPTION |
|-----------------|--|------------|-------------|
| PLANNING | | | |
| STATUS | CREAGH STRATEGIC HOUSING RESIDENTIAL DEVELOPMENT | | |
| PROJECT ADDRESS | BALLOWEN/RAMSFORTPARK, GOREY, CO. WEXFORD | | |
| DWG TITLE | SITE LAYOUT GENERAL ARRANGEMENT 2 OF 5 | | |
| DWG NO | PL2-011 | REV | - |
| JOB NO | 1725 | SCALE @ A1 | 1:500 |
| DATE | 29.11.2018 | DRN | Liam Míngue |

STRUTEC
Architectural & Engineering Consultants
Garryhill, Nagallstown, Co. Carlow, R2 KP44
Tel: +353 (0)59 97 2763
W: www.strutec.ie
E: info@strutec.ie