



**LEGEND**

**NOTES**


- ALL DRAINAGE WORKS SHALL BE CONSTRUCTED IN ACCORDANCE WITH THE 'CIVIL ENGINEERING SPECIFICATION FOR THE WATER INDUSTRY' 7TH EDITION.
- MAN-HOLE FRAME & COVER TO BE: CLASS D400 IN TRAFFICKED AREAS CLASS B125 IN FOOTPATHS & LANDSCAPED AREAS
- REFER TO DRAWING IE1505-013-E FOR STORMWATER STANDARD DETAILS.
- REFER TO DRAWINGS IE1505-002-E TO IE1505-004-E, FOR STORMWATER LAYOUT PLANS

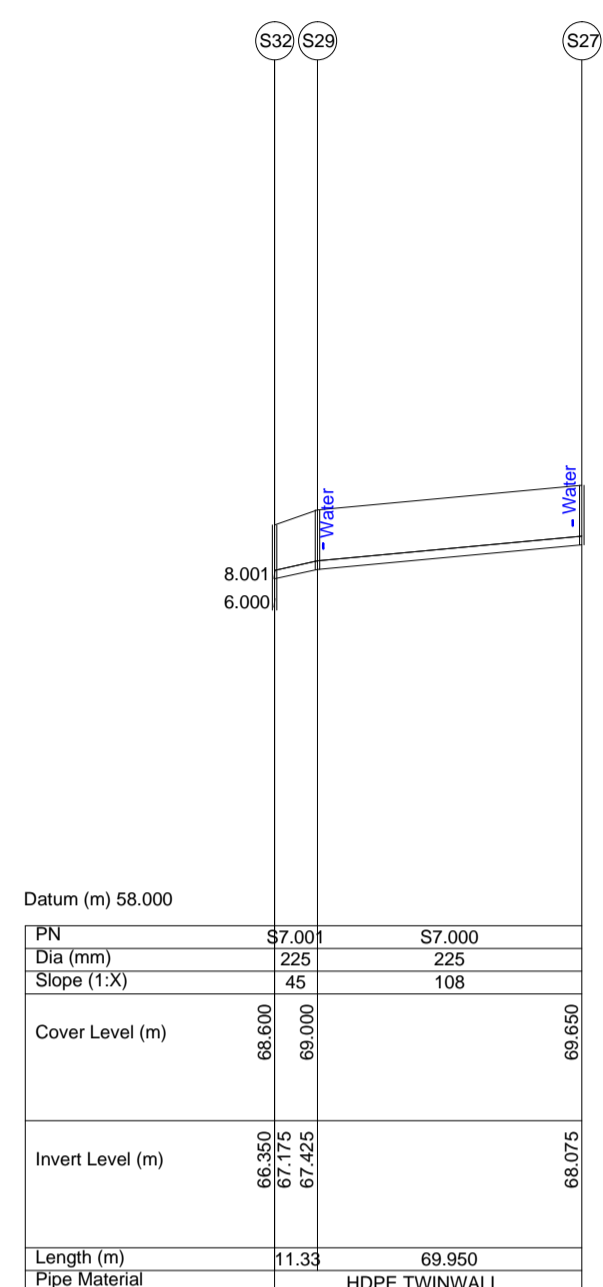


**STORMWATER PIPES S7.000 - S7.001**  
HORIZONTAL SCALE 1:2000  
VERTICAL SCALE 1:200

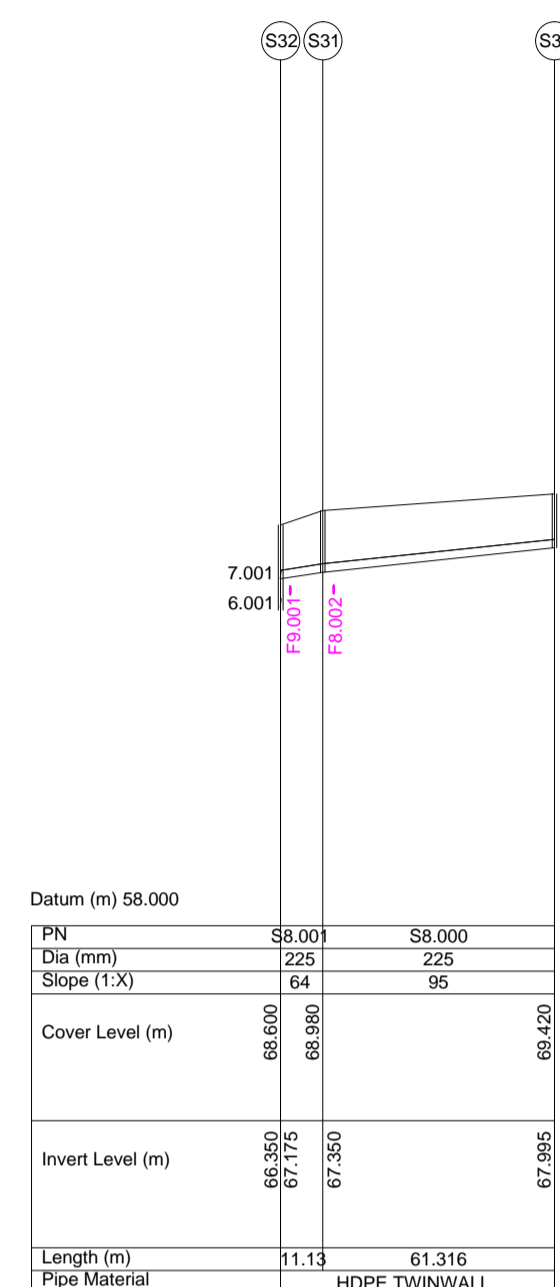

**STORMWATER PIPES S8.000 - S8.001**  
HORIZONTAL SCALE 1:2000  
VERTICAL SCALE 1:200

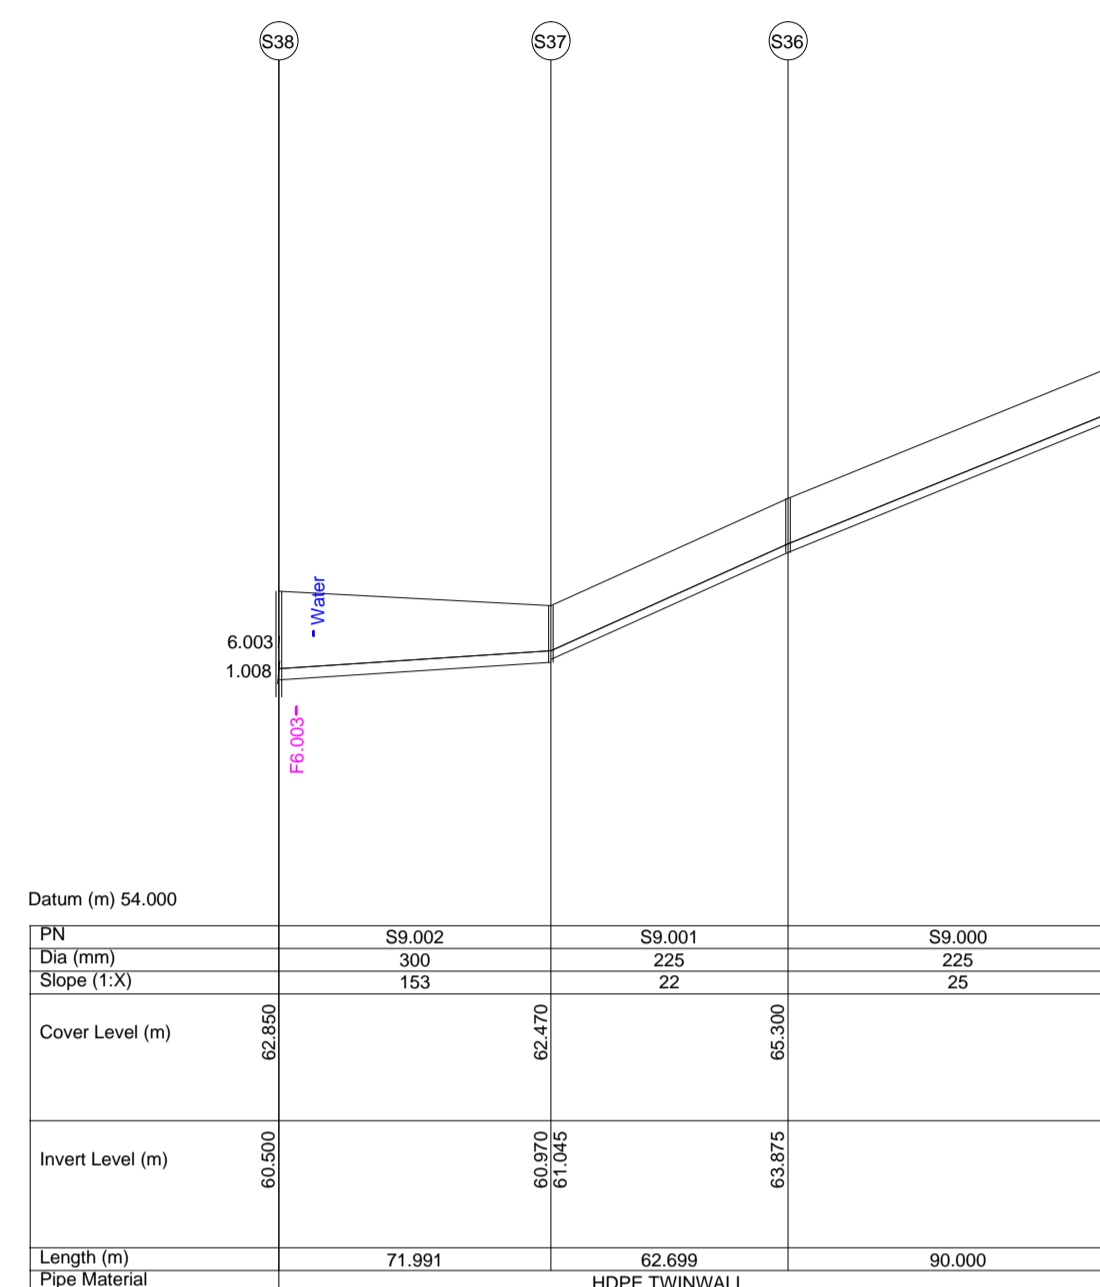


**STORMWATER PIPES S9.000 - S9.002**  
HORIZONTAL SCALE 1:2000  
VERTICAL SCALE 1:200

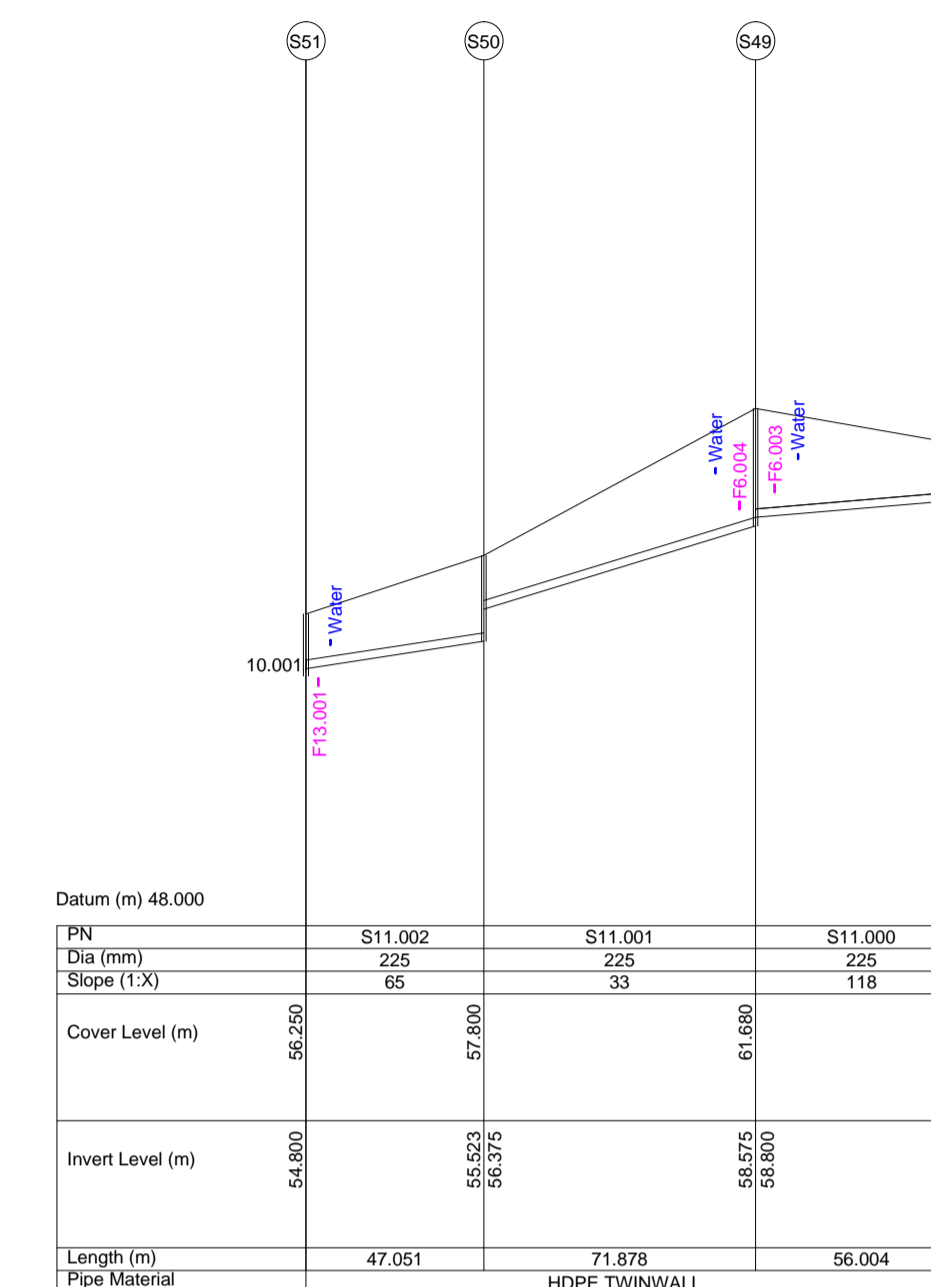


**STORMWATER PIPES S11.000 - S11.001**  
HORIZONTAL SCALE 1:2000  
VERTICAL SCALE 1:200


|      |          |           |  |     |     |
|------|----------|-----------|--|-----|-----|
| E    | 11.01.19 | PLANNING  |  | NOM | PMS |
| rev. | date     | amendment |  | drn | ckd |

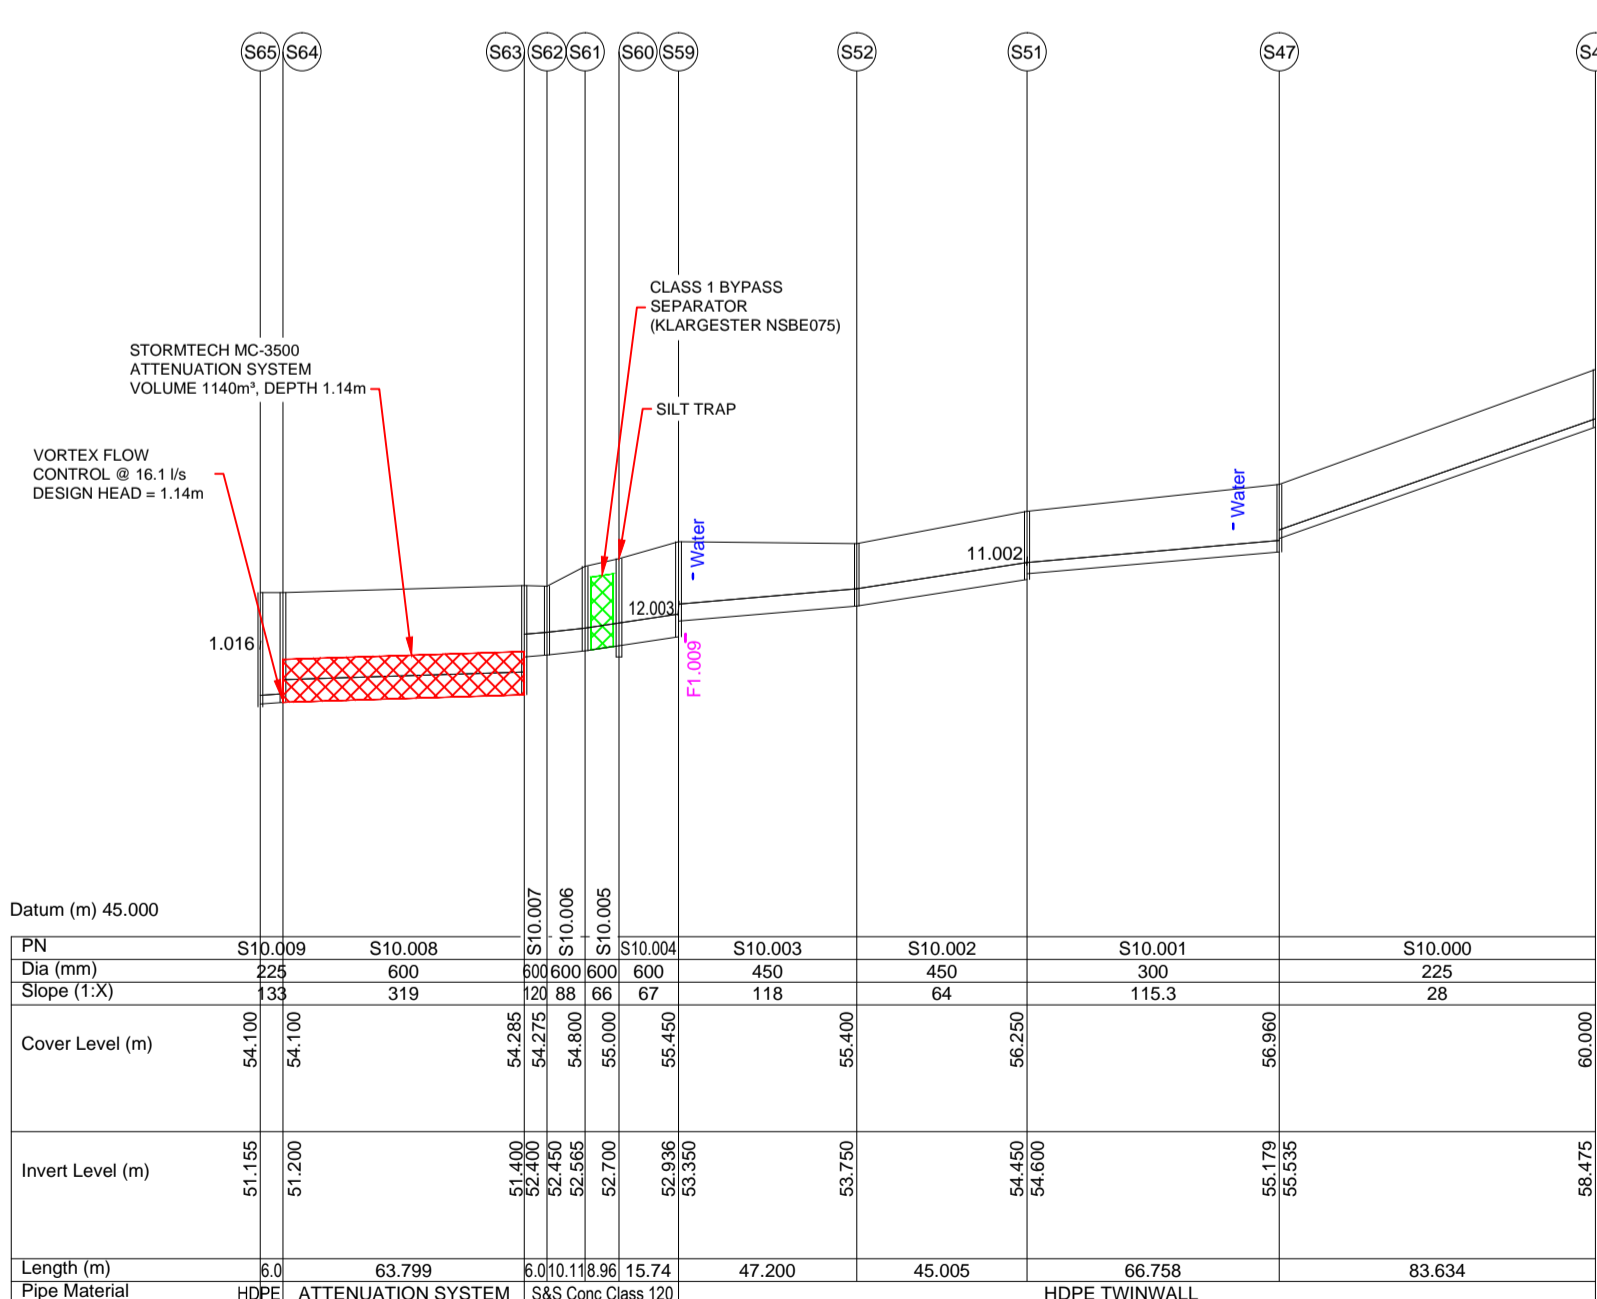


**STORMWATER PIPES S10.000 - S10.009**  
HORIZONTAL SCALE 1:2000  
VERTICAL SCALE 1:200

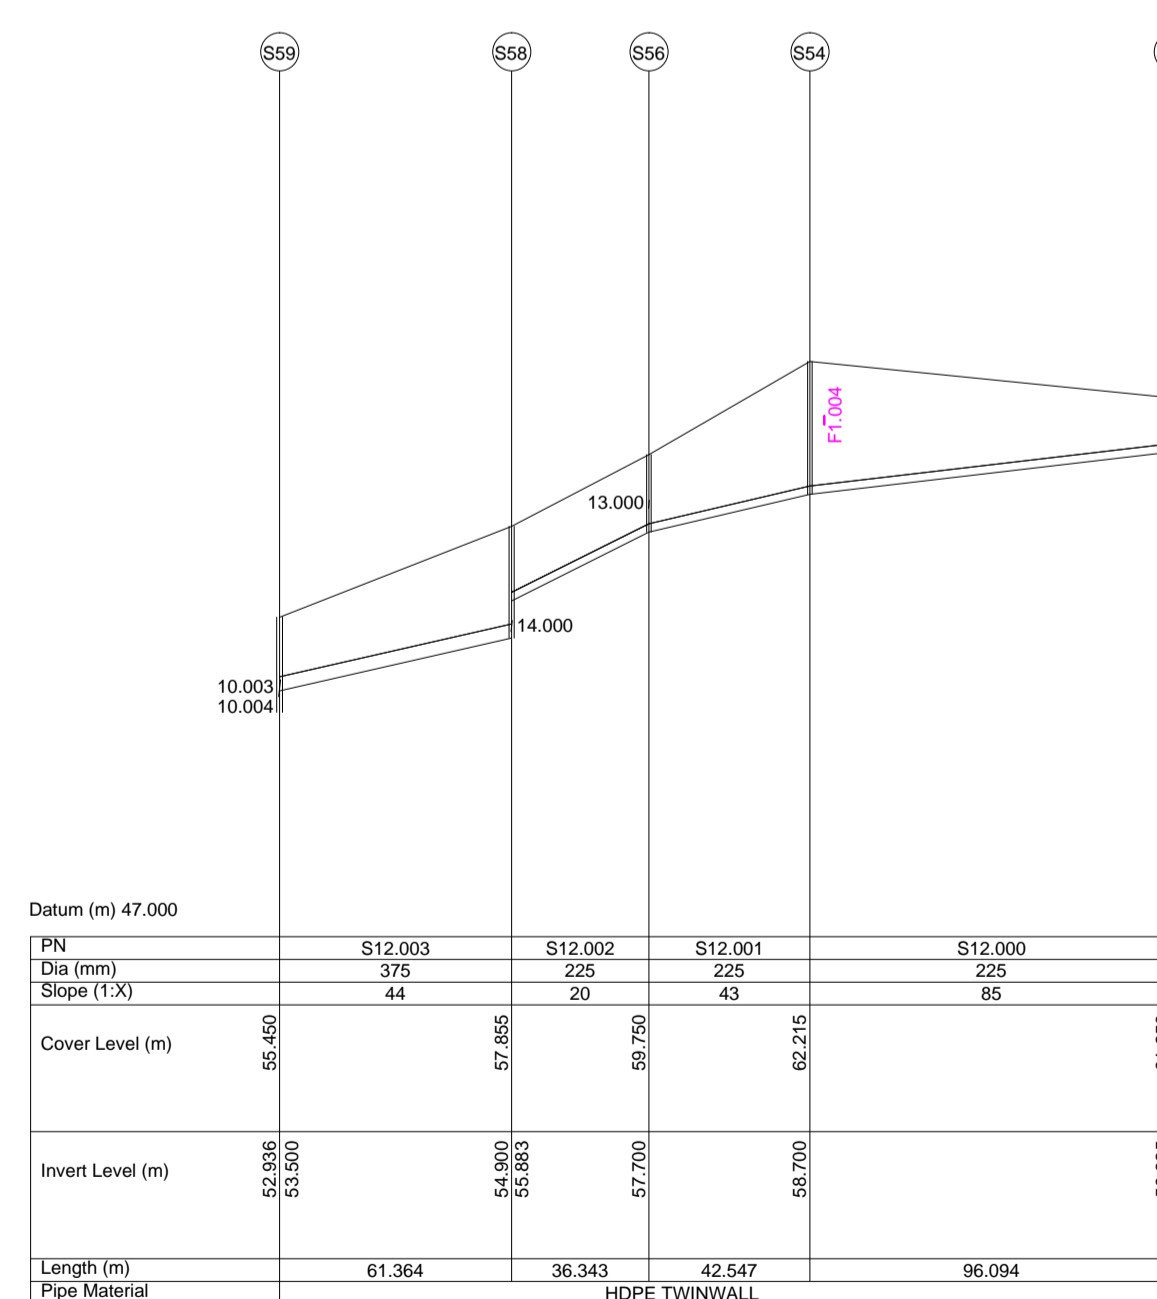

**STORMWATER PIPES S12.000 - S12.003**  
HORIZONTAL SCALE 1:2000  
VERTICAL SCALE 1:200

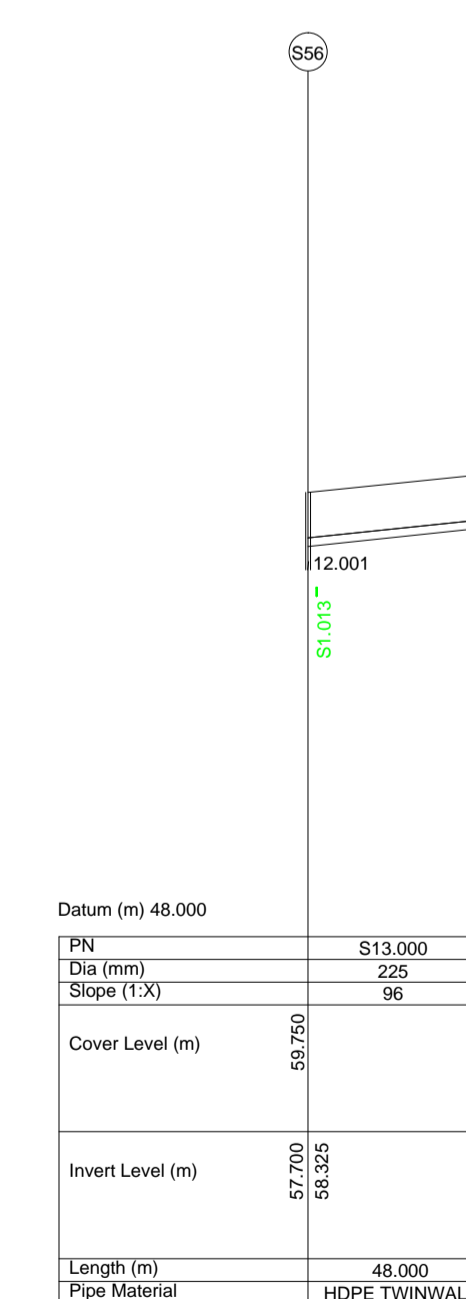

**STORMWATER PIPE S13.000**  
HORIZONTAL SCALE 1:2000  
VERTICAL SCALE 1:200

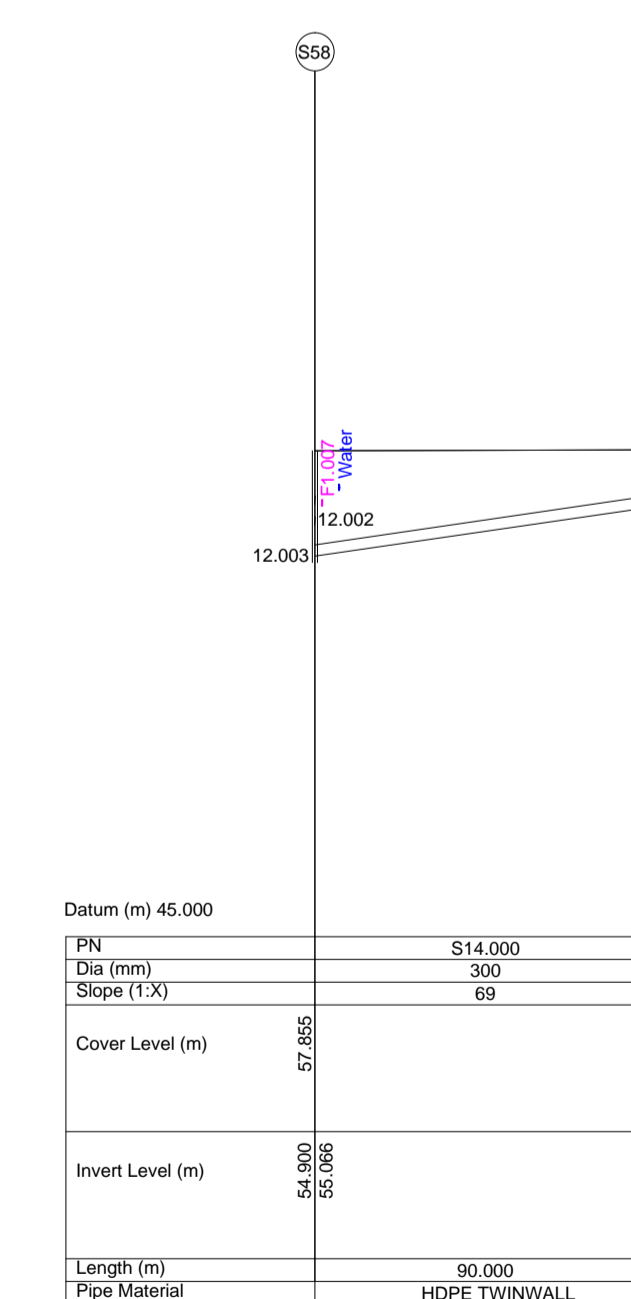

**STORMWATER PIPE S14.000**  
HORIZONTAL SCALE 1:2000  
VERTICAL SCALE 1:200

PROPOSED HOUSING DEVELOPMENT  
CREAGH, GOREY, CO. WEXFORD

PROPOSED FOUL & STORMWATER  
DRAINAGE

STORMWATER LONG SECTIONS  
SHEET 2 OF 2

**ie**  
IE CONSULTING  
WATER-ENVIRONMENTAL-CIVIL

INNOVATION CENTRE TELEPHONE: 059 91 33084  
GREEN ROAD FAX: 059 91 40499  
CARLOW EMAIL: info@iece.ie

|                 |                    |           |            |    |
|-----------------|--------------------|-----------|------------|----|
| file location:  | N:\IE1505\DRAWINGS | scale:    | AS SHOWN   | A1 |
| drawing status: | PLANNING           | datum:    | MALIN      |    |
| drawing no.     | IE1505-010         | drawn:    | NOM        |    |
|                 |                    | checked:  | PMS        |    |
|                 |                    | approved: | PMS        |    |
|                 |                    | date:     | 11.01.2019 |    |

© IE Consulting. This drawing or its contents must not be reproduced for any purpose without written permission. It is to be used only for the purpose for which it is supplied.