


KEY

| | | | |
|--|---|--|---|
| | Existing Trees Managed and Retained | | Proposed mixed native Woodland planting |
| | Proposed Large Feature Trees clear stem | | Attenuation Pond |
| | Proposed Large Avenue Trees clear stem | | Cycle Lane |
| | Proposed Medium Street Trees clear stem | | Concrete Footpath |
| | Proposed Medium Upright Trees | | Low Stone Wall |
| | Amenity Grass | | Post & Rail Fence |
| | Wildflower Meadow | | Street Light Column |
| | Verge/median-tree lines to accommodate the inclusion of future development parking, shrub & ground covers | | Noise Barrier |

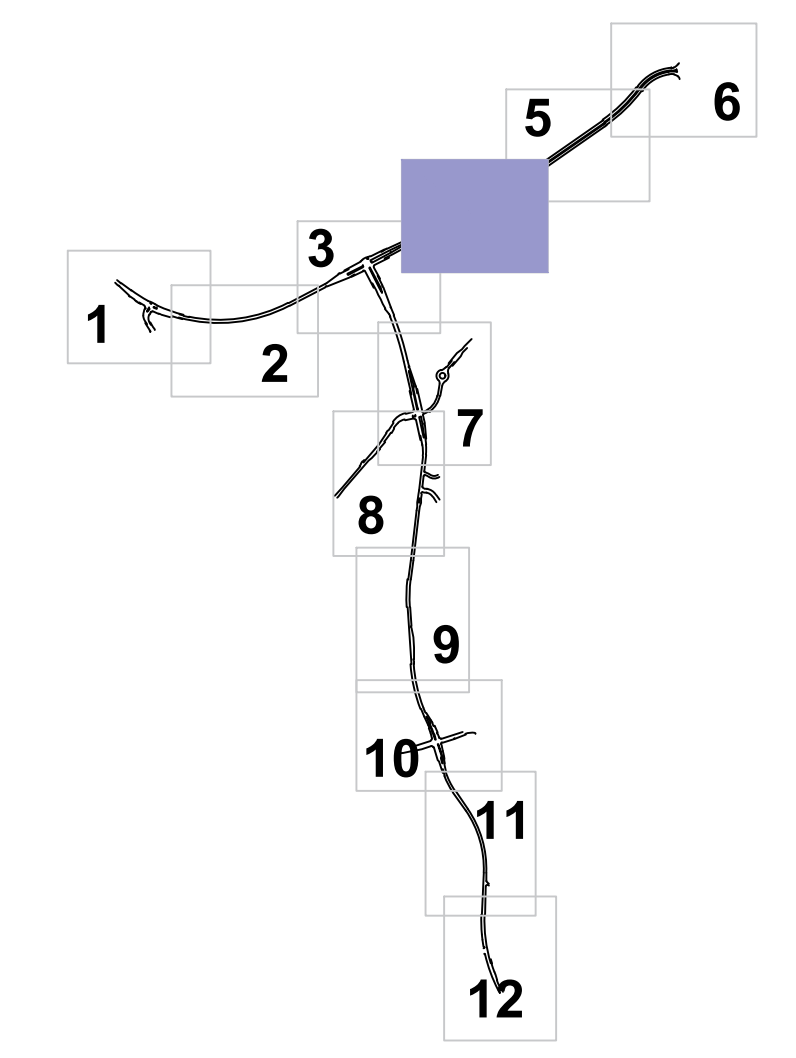


Note:
 All Landscape details shown are preliminary and will be further developed at detail design stage. All boundary treatments to be agreed with affected landowners.

- Key**
- Street Trees**
- Pp - Cherry (*Prunus padus* 'Fastigiata')
 - Ac - Field Maple (*Acer campestre* 'Elsrijk')
 - Cc - Turkish hazel (*Corylus colurna*)
 - Tc - Lime (*Tilia cordata* 'Green Spire')
 - Pc - Chanticleer pear (*Pyrus calleryana* 'Chanticleer')
 - Fs - Beech (*Fagus sylvatica* 'Dawyck')
 - Qr - Oak (*Quercus robur* 'Fastigiata')
 - Ul - Elm (*Ulmus* 'Lobel')
 - ApE - Field Maple (*Acer campestre*)
 - Gt - Golden Cappadocian Maple (*Acer cappadocicum* 'Aureum')
 - Cl - Lebanese Cedar (*Cedrus libani*)
 - Ph - London Plane (*Platanus x hispanica*)
 - Sa - Pin Oak (*Quercus palustris*)
 - Ap - Sycamore (*Acer pseudoplatanus*)
- Attenuation Area Trees**
- Bp - Birch (*Betula pendula*)
 - Sc - Goat Willow (*Salix capraea*)
 - Ag - Alder (*Alnus glutinosa*)
 - Pt - Aspen (*Populus tremula*)
 - Ca - Hazel (*Corylus avellana*)

| REV | DATE | AMENDMENT |
|-----|------|-----------|
| | | |

CUNNANE STRATTON REYNOLDS
LAND PLANNING & DESIGN

DUBLIN OFFICE
 3 MOLESWORTH PLACE DUBLIN 2
 TEL 01 661 0419 FAX 01 661 0431
 EMAIL info@csrlandplan.ie

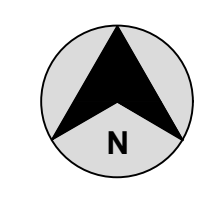

PROJECT:
GLENAMUCK DISTRICT ROADS SCHEME
 DUN LAOGHAIRE RATHDOWN COUNCIL

DRAWING:
LANDSCAPE PLAN
 04 OF 12

| | |
|------------------|--------------------|
| DATE: | DECEMBER 2018 |
| SCALE: | 1:500@A1/1:1000@A3 |
| DRAWN: | DL |
| CHECKED: | DOL |
| DRAWING NO: | 17479-2-104 |
| EIAR FIGURE REF: | 12.4 |