

- Key**
- Street Trees**
- Pp - Cherry (*Prunus padus* 'Fastigiata')
 - Ac - Field Maple (*Acer campestre* 'Elsrijk')
 - Cc - Turkish hazel (*Corylus colurna*)
 - Tc - Lime (*Tilia cordata* 'Green Spire')
 - Pc - Chanticleer pear (*Pyrus calleryana* 'Chanticleer')
 - Fs - Beech (*Fagus sylvatica* 'Dawyck')
 - Qr - Oak (*Quercus robur* 'Fastigiata')
 - Ul - Elm (*Ulmus* 'Lobel')
 - ApE - Field Maple (*Acer campestre*)
 - Gt - Golden Cappodocian Maple (*Acer cappadocicum* 'Aureum')
 - Cl - Lebanon Cedar (*Cedrus libani*)
 - Ph - London Plane (*Platanus x hispanica*)
 - Sa - Pin Oak (*Quercus palustris*)
 - Ap - Sycamore (*Acer pseudoplatanus*)
- Attenuation Area Trees**
- Bp - Birch (*Betula pendula*)
 - Sc - Goat Willow (*Salix capraea*)
 - Ag - Alder (*Alnus glutinosa*)
 - Pt - Aspen (*Populus tremula*)
 - Ca - Hazel (*Corylus avellana*)


Note:
 All Landscape details shown are preliminary and will be further developed at detail design stage. All boundary treatments to be agreed with affected landowners.

- KEY**
- | | | | |
|--|--|--|---|
| | Existing Trees Managed and Retained | | Proposed mixed native Woodland planting |
| | Proposed Large Feature Trees clear stem | | Attenuation Pond |
| | Proposed Large Avenue Trees clear stem | | Cycle Lane |
| | Proposed Medium Street Trees clear stem | | Concrete Footpath |
| | Proposed Medium Upright Trees | | Low Stone Wall |
| | Amenity Grass | | Post & Rail Fence |
| | Wildflower Meadow | | Street Light Column |
| | Verge/median -tree lines to accommodate the inclusion of future development parking, shrub & ground covers | | Noise Barrier |

REV	DATE	AMENDMENT

CUNNANE STRATTON REYNOLDS
LAND PLANNING & DESIGN

DUBLIN OFFICE
 3 MOLESWORTH PLACE DUBLIN 2
 TEL 01 661 0419 FAX 01 661 0431
 EMAIL info@csrlandplan.ie

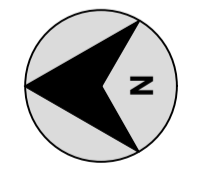

PROJECT: **GLENAMUCK DISTRICT ROADS SCHEME**
DUN LAOGHAIRE RATHDOWN COUNTY COUNCIL

DATE:	DECEMBER 2018
SCALE:	1:500@A1/1:1000@A3
DRAWN:	DL
CHECKED:	DOL
DRAWING NO:	17479-2-107
EIAR FIGURE REF:	12.7