


© COPYRIGHT OF THIS DRAWING IS RESERVED BY DBFL CONSULTING ENGINEERS. NO PART SHALL BE REPRODUCED OR TRANSMITTED WITHOUT THEIR WRITTEN PERMISSION.

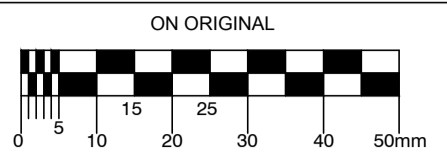

- NOTES:
- WX00 WATERCOURSE CROSSING
 - WATERCOURSE (EPA MAPPED)
 - WATERCOURSE (LOCAL DRAINAGE)
 - SW01 SURFACE WATER MONITORING POINT

- Notes
- DRAWINGS ARE PRELIMINARY DESIGNS FOR PLANNING ONLY AND ARE SUBJECT TO DETAILED DESIGN
 - ALL WATERCOURSE CROSSING WORKS SUBJECT TO OPIW SECTION 50 APPROVAL AND APPROVAL BY INLAND FISHERIES IRELAND

GOLF STREAM

GLENAMUCK STREAM

LOUGHLINSTOWN RIVER

P1	13-03-19	ISSUED FOR PLANNING	DJC	JPC
REV.	DATE	DESCRIPTION	BY	CHKD
DRAWING SUITABILITY		S2 - FOR INFORMATION		
PLANNING				
DESIGNED	JPC	PREPARED	DJC	
DATE	JAN 2019	CHECKED	BLJK	

DBFL

DUBLIN OFFICE: Ormond House, Upper Ormond Quay, Dublin 7, Ireland. PHONE: +353 1 403 4000 FAX: +353 1 400 4050

WATERFORD OFFICE: Unit 2, The Chandlery, 1-2 O'Connell Street, Waterford, Ireland. PHONE: +353 51 309 500 FAX: +353 51 844 913

DBFL Consulting Engineers email: info@dbfl.ie www: www.dbfl.ie

PROJECT
GLENAMUCK DISTRICT ROADS SCHEME

DRG. TITLE
FIGURE 14-1 - HYDROLOGICAL SETTING



SCALE 1:5000 @A1 FILE REF. 170172-DBFL-01-XX-DR-C-3100
1:10000 @A3

DBFL DRG. NO. 170172-DBFL-01-XX-DR-C-3100 P1

EIAR FIGURE REF. FIGURE 14-1