

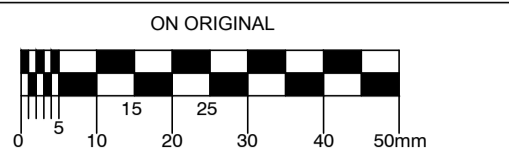


© COPYRIGHT OF THIS DRAWING IS RESERVED BY DBFL CONSULTING ENGINEERS. NO PART SHALL BE REPRODUCED OR TRANSMITTED WITHOUT THEIR WRITTEN PERMISSION.

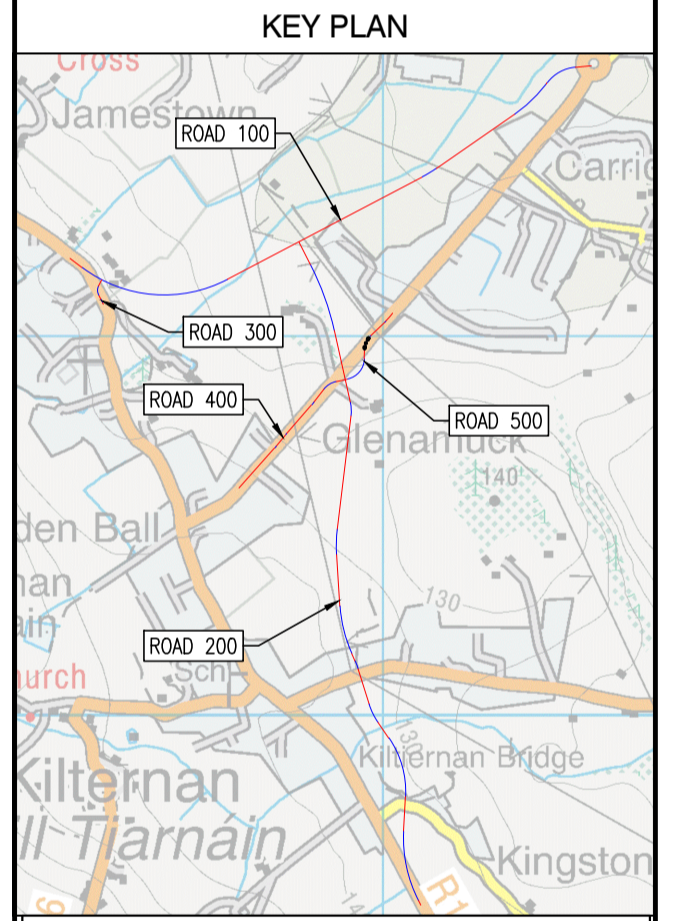

NOTES:
GENERAL NOTES:
1. ALL DETAILS SHOWN ARE PRELIMINARY DESIGNS FOR PLANNING ONLY AND ARE SUBJECT TO FURTHER DEVELOPMENT DURING DETAILED DESIGN

LEGEND
 - - - - - EXISTING GROUND PROFILE
 - - - - - PROPOSED GROUND PROFILE STRAIGHT
 - - - - - PROPOSED GROUND PROFILE CURVE

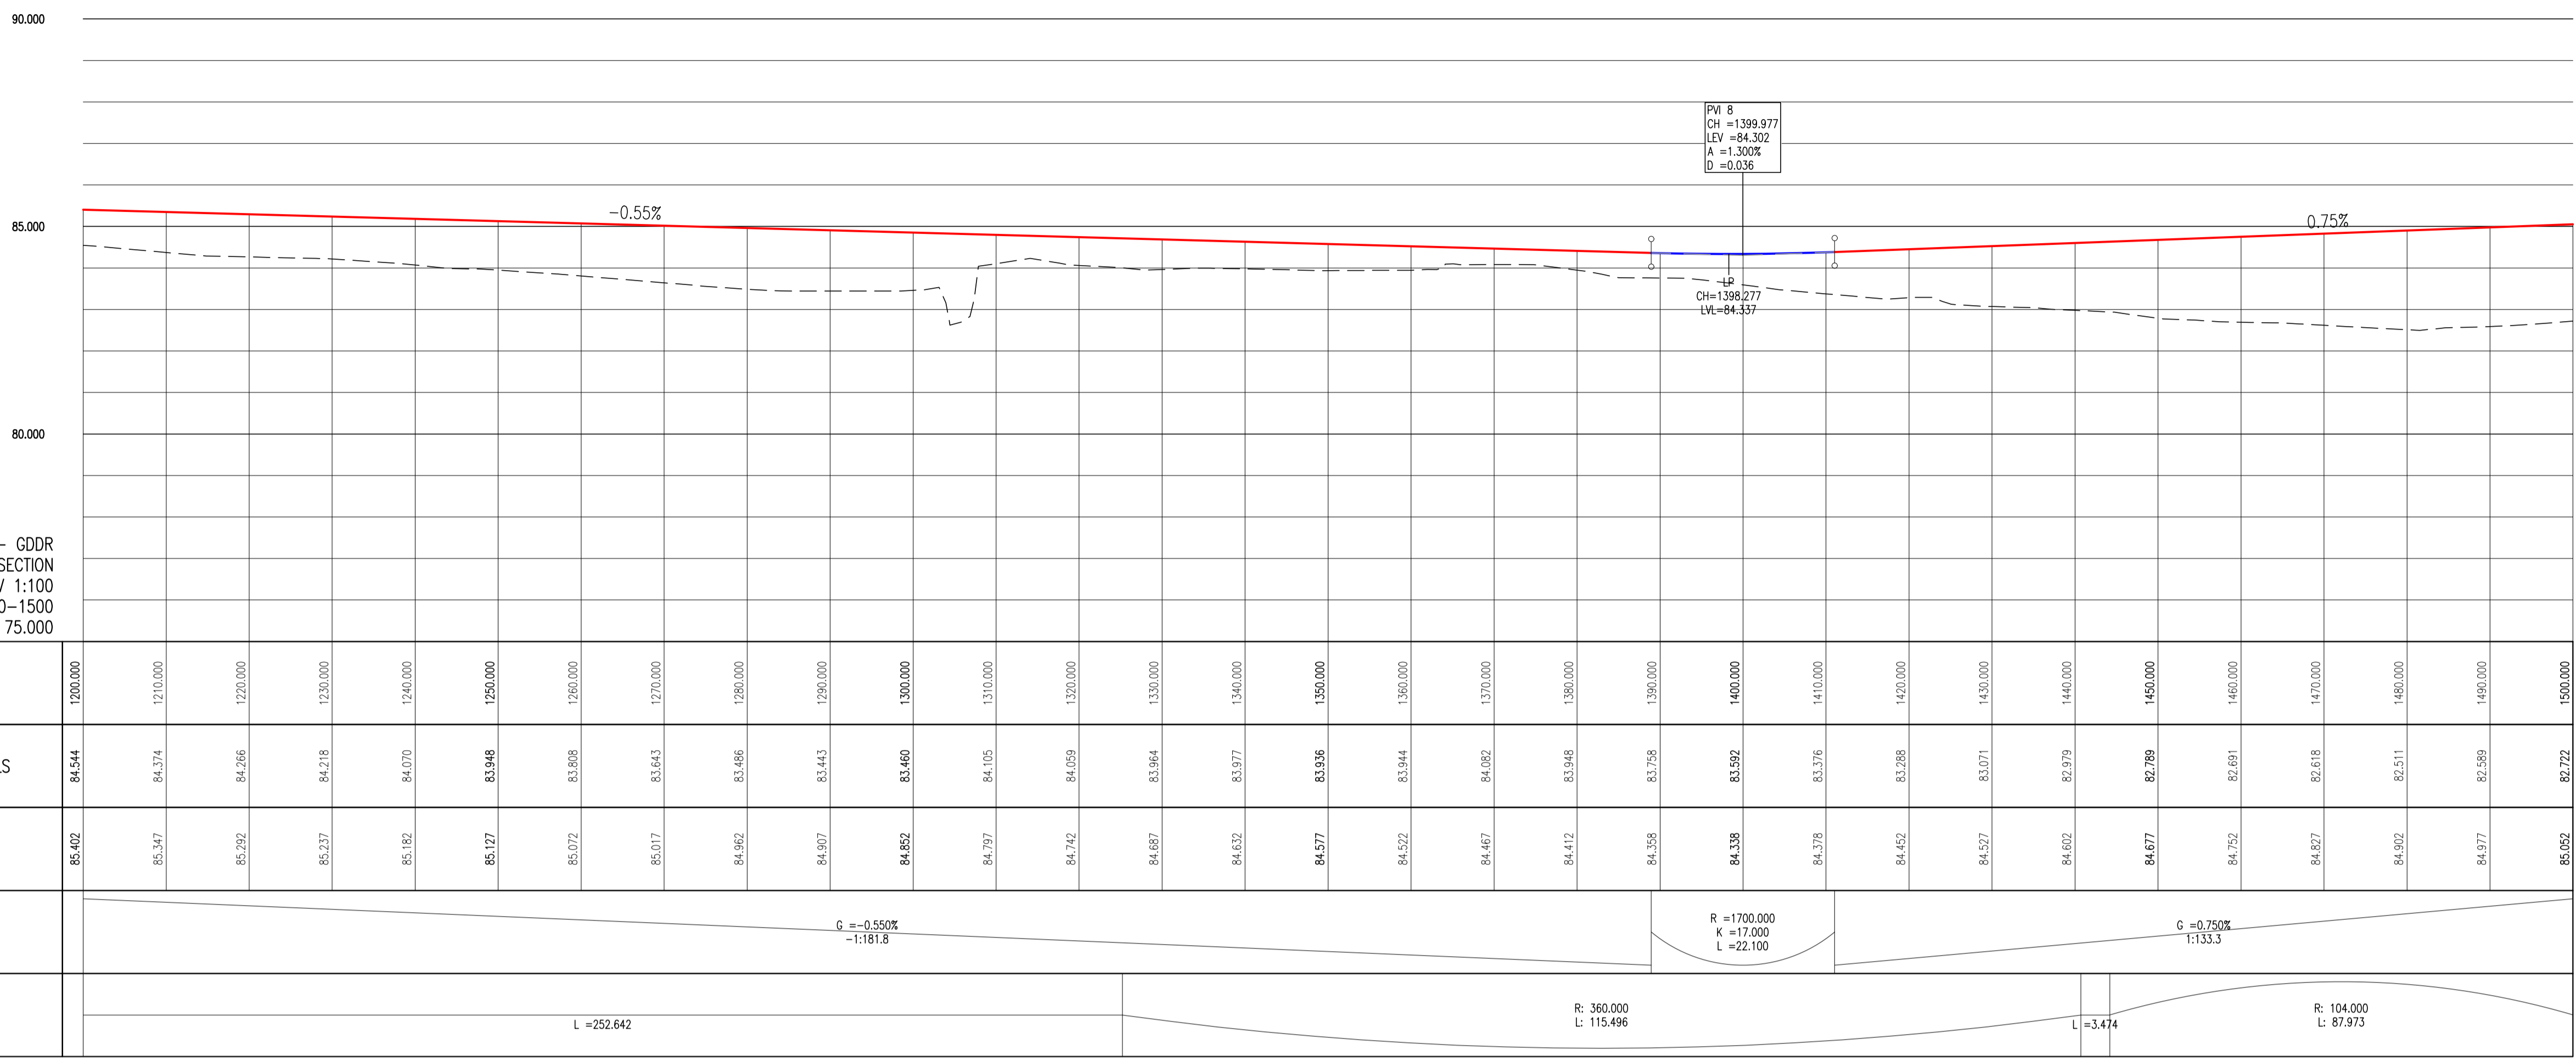

© ORDNANCE SURVEY IRELAND. ALL RIGHTS RESERVED. LICENCE NUMBER 2013/15CCMA/DUN LAOGHAIRE-RATHDOWN COUNTY COUNCIL

REV.	DATE	DESCRIPTION	BY	CHKD.
P1	13-03-19	ISSUED FOR PLANNING	DJG	JPC

PLANNING

DESIGNED	JPC	PREPARED	DJG
DATE	SEP 2018	CHECKED	RLK

DBFL Consulting Engineers
 DUBLIN OFFICE: Ormond House, Upper Ormond Quay, Dublin 7, Ireland. Phone: +353 1 400 4000 Fax: +353 1 400 4050
 WATERFORD OFFICE: Unit 2, The Chandlery, 1-2 O'Connell Street, Waterford, Ireland. Phone: +353 51 309 500 Fax: +353 51 844 913

PROJECT
GLENAMUCK DISTRICT ROADS SCHEME


DRG. TITLE
HORIZONTAL AND VERTICAL GEOMETRY SHEET 3



SCALE: AS SHOWN @A1 1:1000 H 1:200 V @A3 170172-DBFL-01-XX-DR-C-2021

DBFL DRG. NO. 170172-DBFL-01-XX-DR-C-2023 P1

EIA REFERENCE FIGURE 5-19

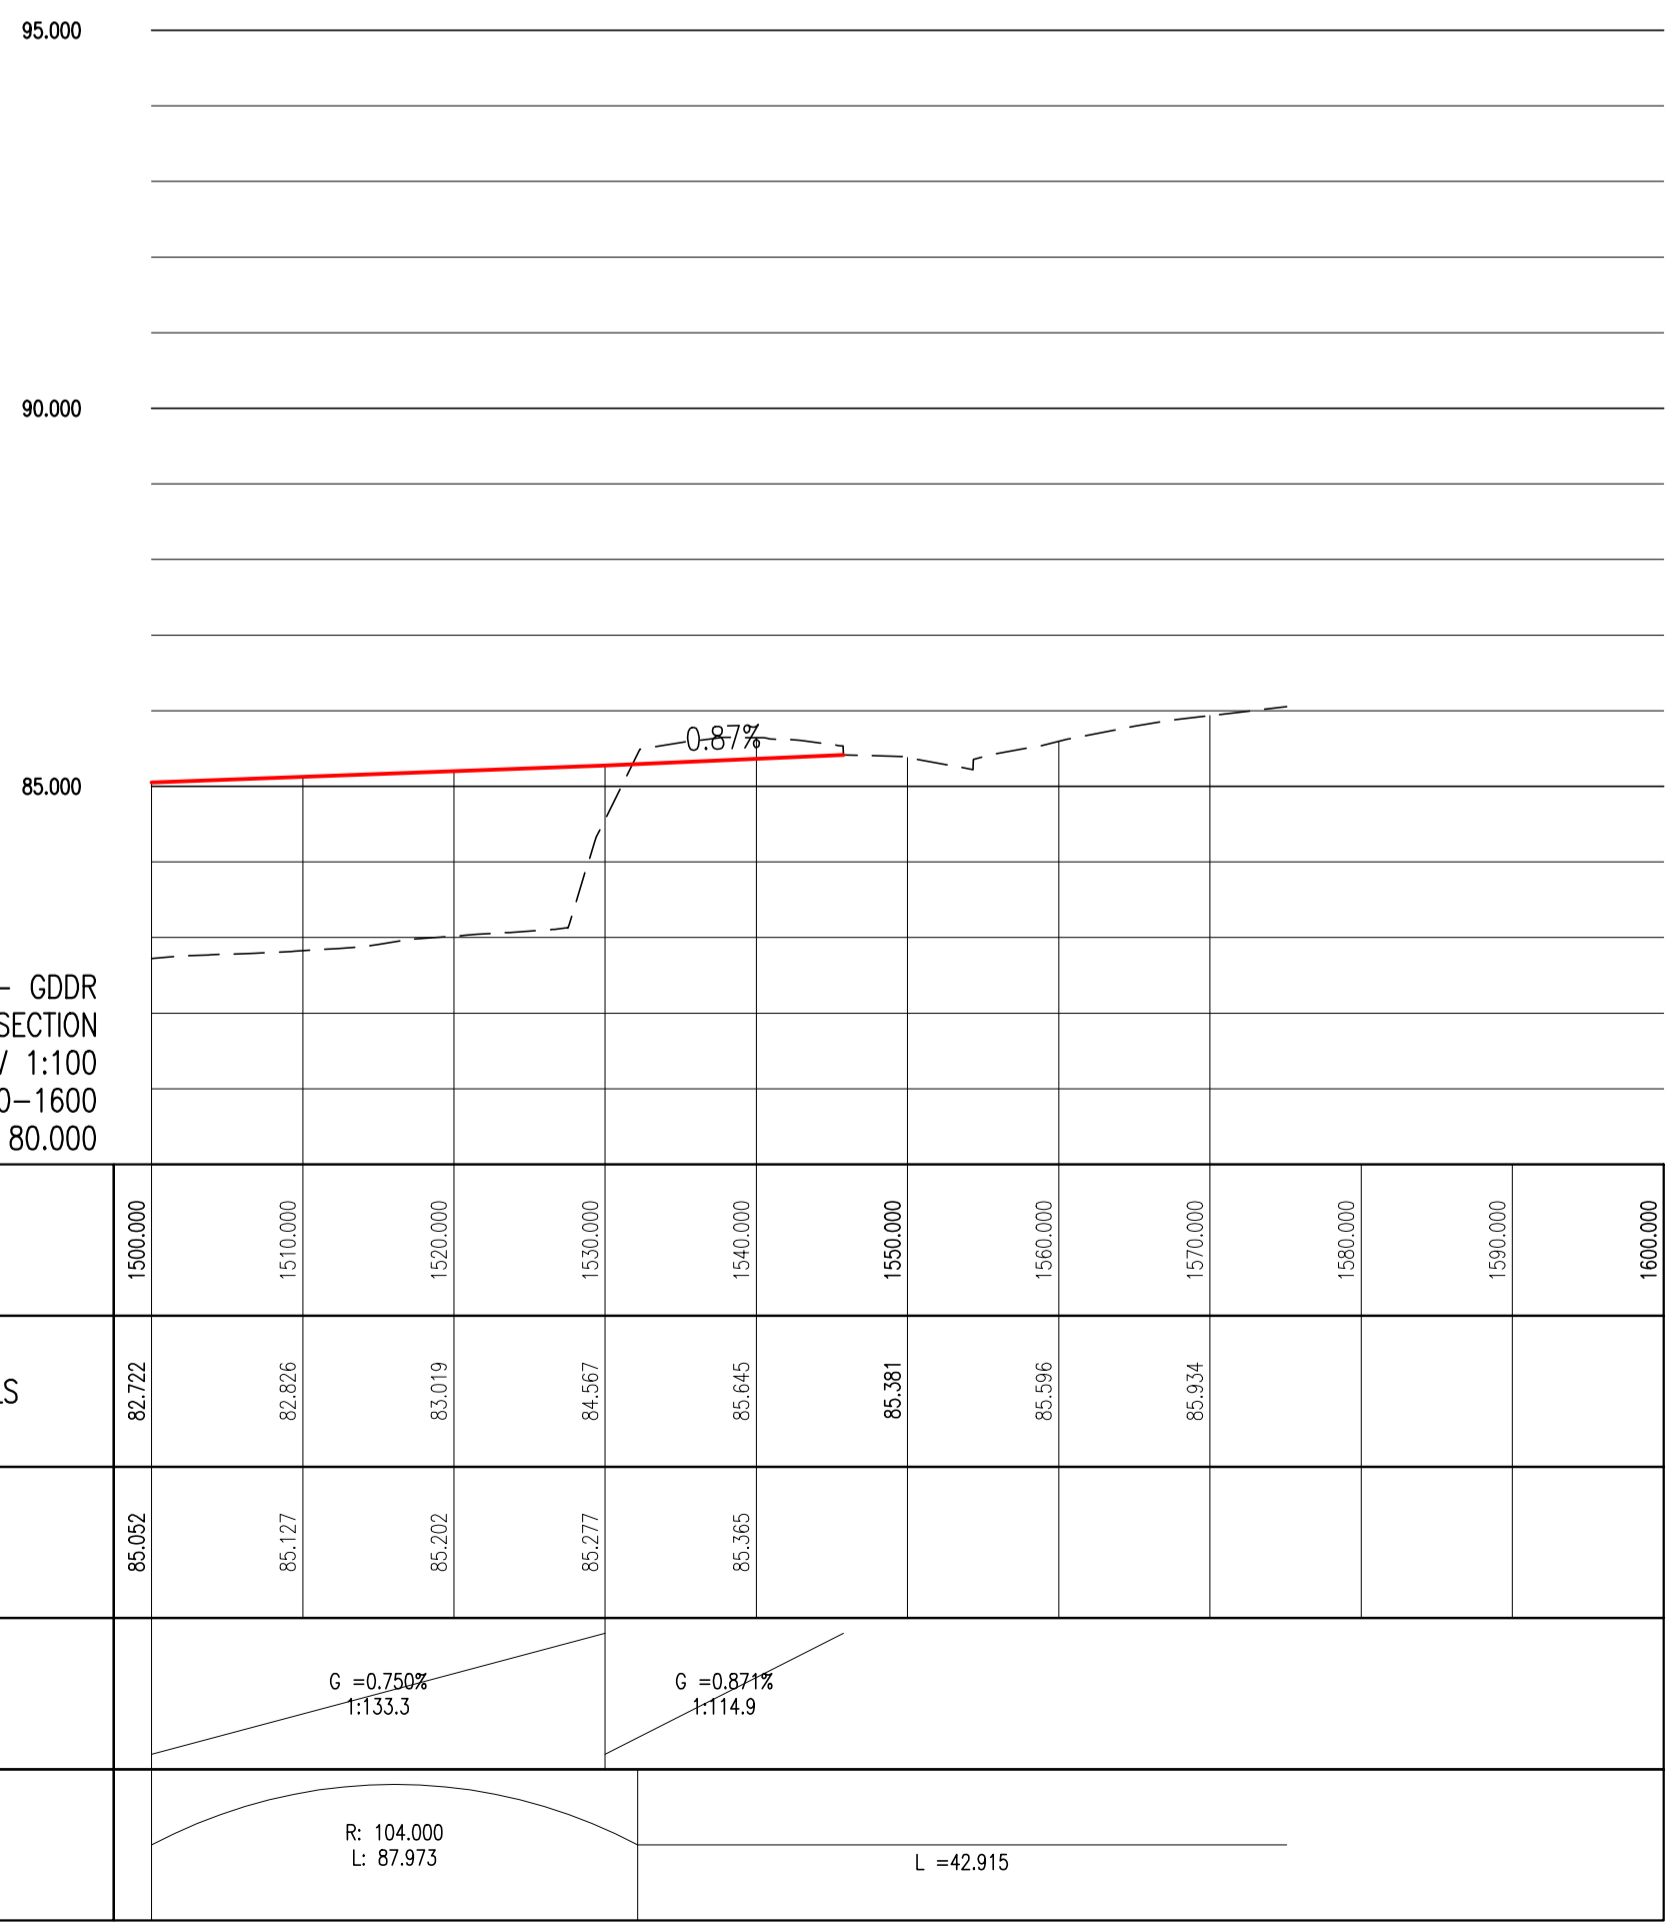

ROAD 100 - GDDR
LONGSECTION
SCALE: H 1:500, V 1:100
CH1200-1500
DATUM: 75.000

ROAD 100 - GDDR
LONGSECTION
SCALE: H 1:500, V 1:100
CH1500-1600
DATUM: 80.000