



I/R	DATE	DESCRIPTION
-	Jan 19	Planning Submission

2175

Parcel 01 - Proposed Fifth Floor Plan

OPRA-COA-Z01-05-DR-AR-11006

-

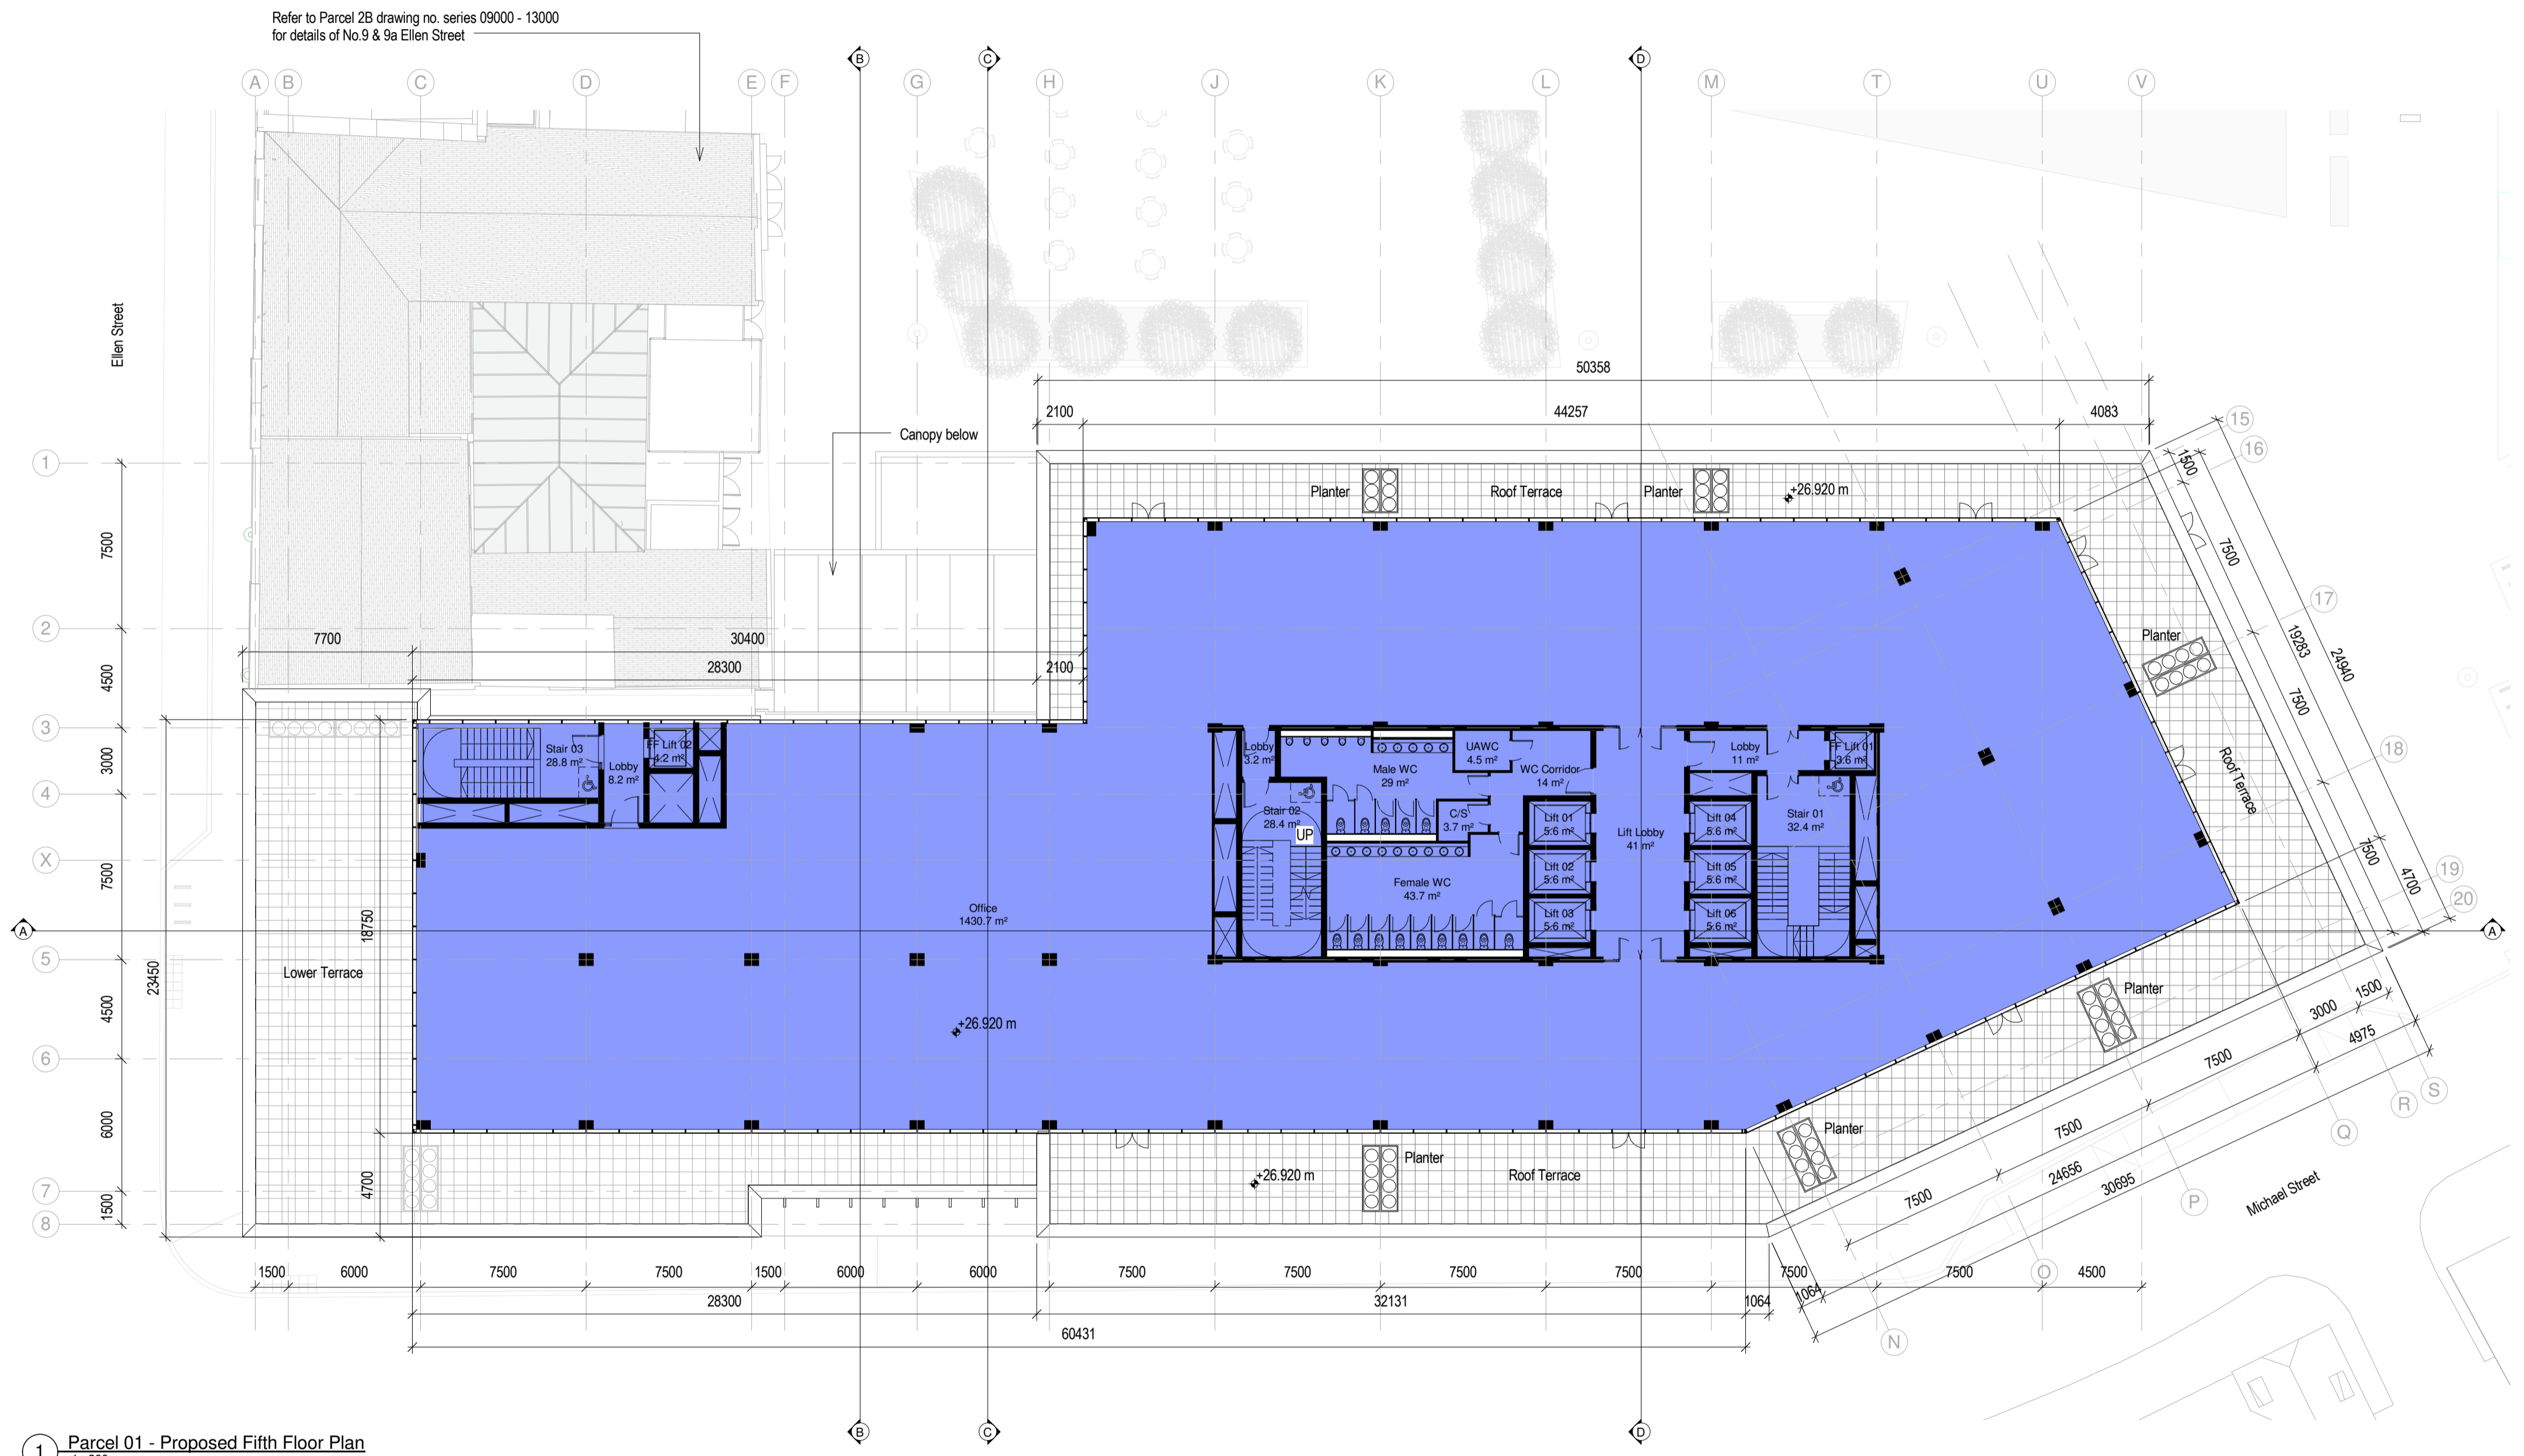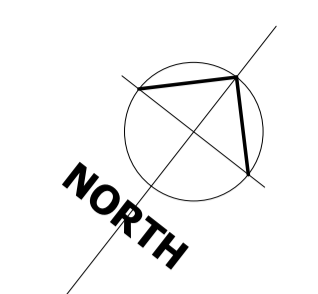

1 Parcel 01 - Proposed Fifth Floor Plan  
1:200

This drawing has been prepared for the use of AECOM's client. It may not be used, modified, reproduced or relied upon by third parties, except as agreed by AECOM or as required by law. AECOM accepts no responsibility, and denies any liability, whatsoever, to any party that uses or relies on this drawing without AECOM's express written consent. Do not scale this document. All measurements must be obtained from the stated dimensions.