



I/R	DATE	DESCRIPTION
-	Jan 19	Planning Submission

2175

Parcel 01 - Proposed Second Floor Plan

OPRA-COA-Z01-02-DR-AR-11003

-

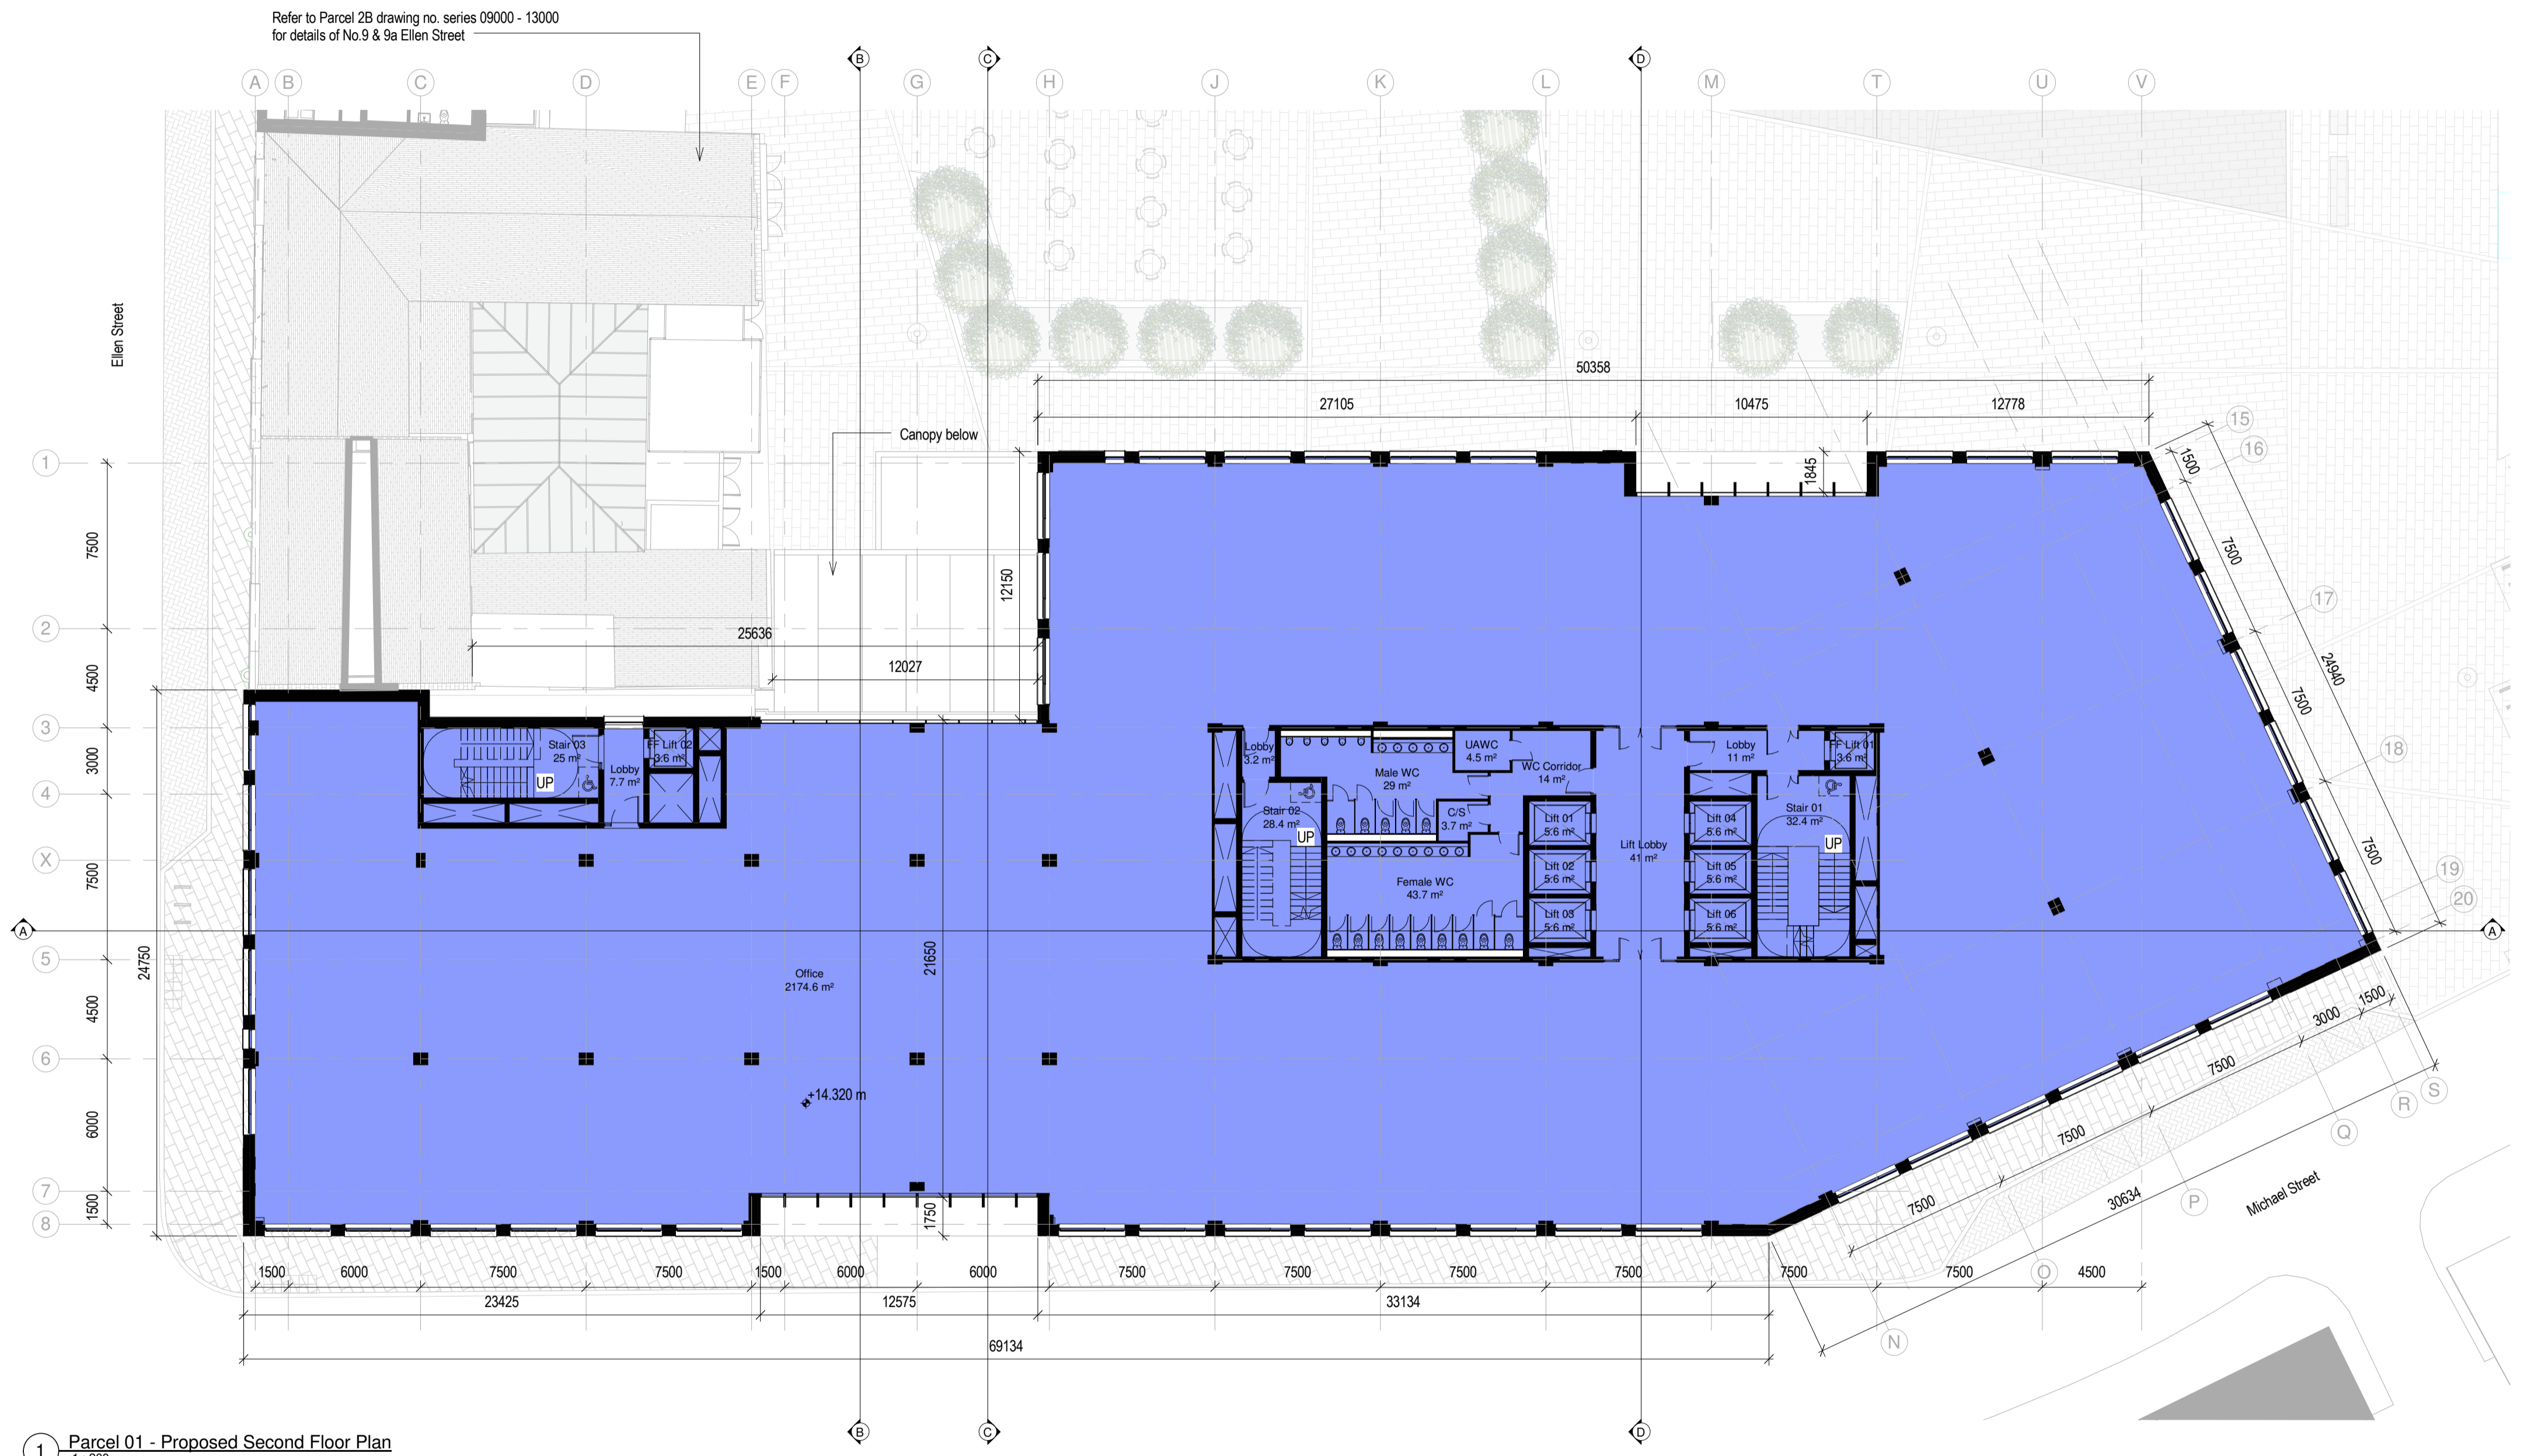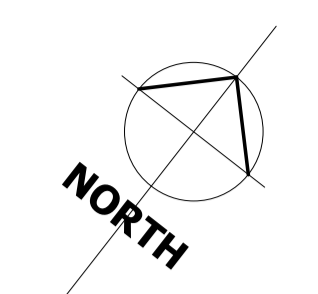

This drawing has been prepared for the use of AECOM's client. It may not be used, modified, reproduced or relied upon by third parties, except as agreed by AECOM or as required by law. AECOM accepts no responsibility, and denies any liability, whatsoever, to any party that uses or relies on this drawing without AECOM's express written consent. Do not scale this document. All measurements must be obtained from the stated dimensions.