


RUTLAND STREET


- Key
- Existing Construction
 - New Construction
- Building Usage
- Apartment
 - Commercial
 - Cafe | Restaurant | Bar
 - Cultural
 - Retail
 - Residential

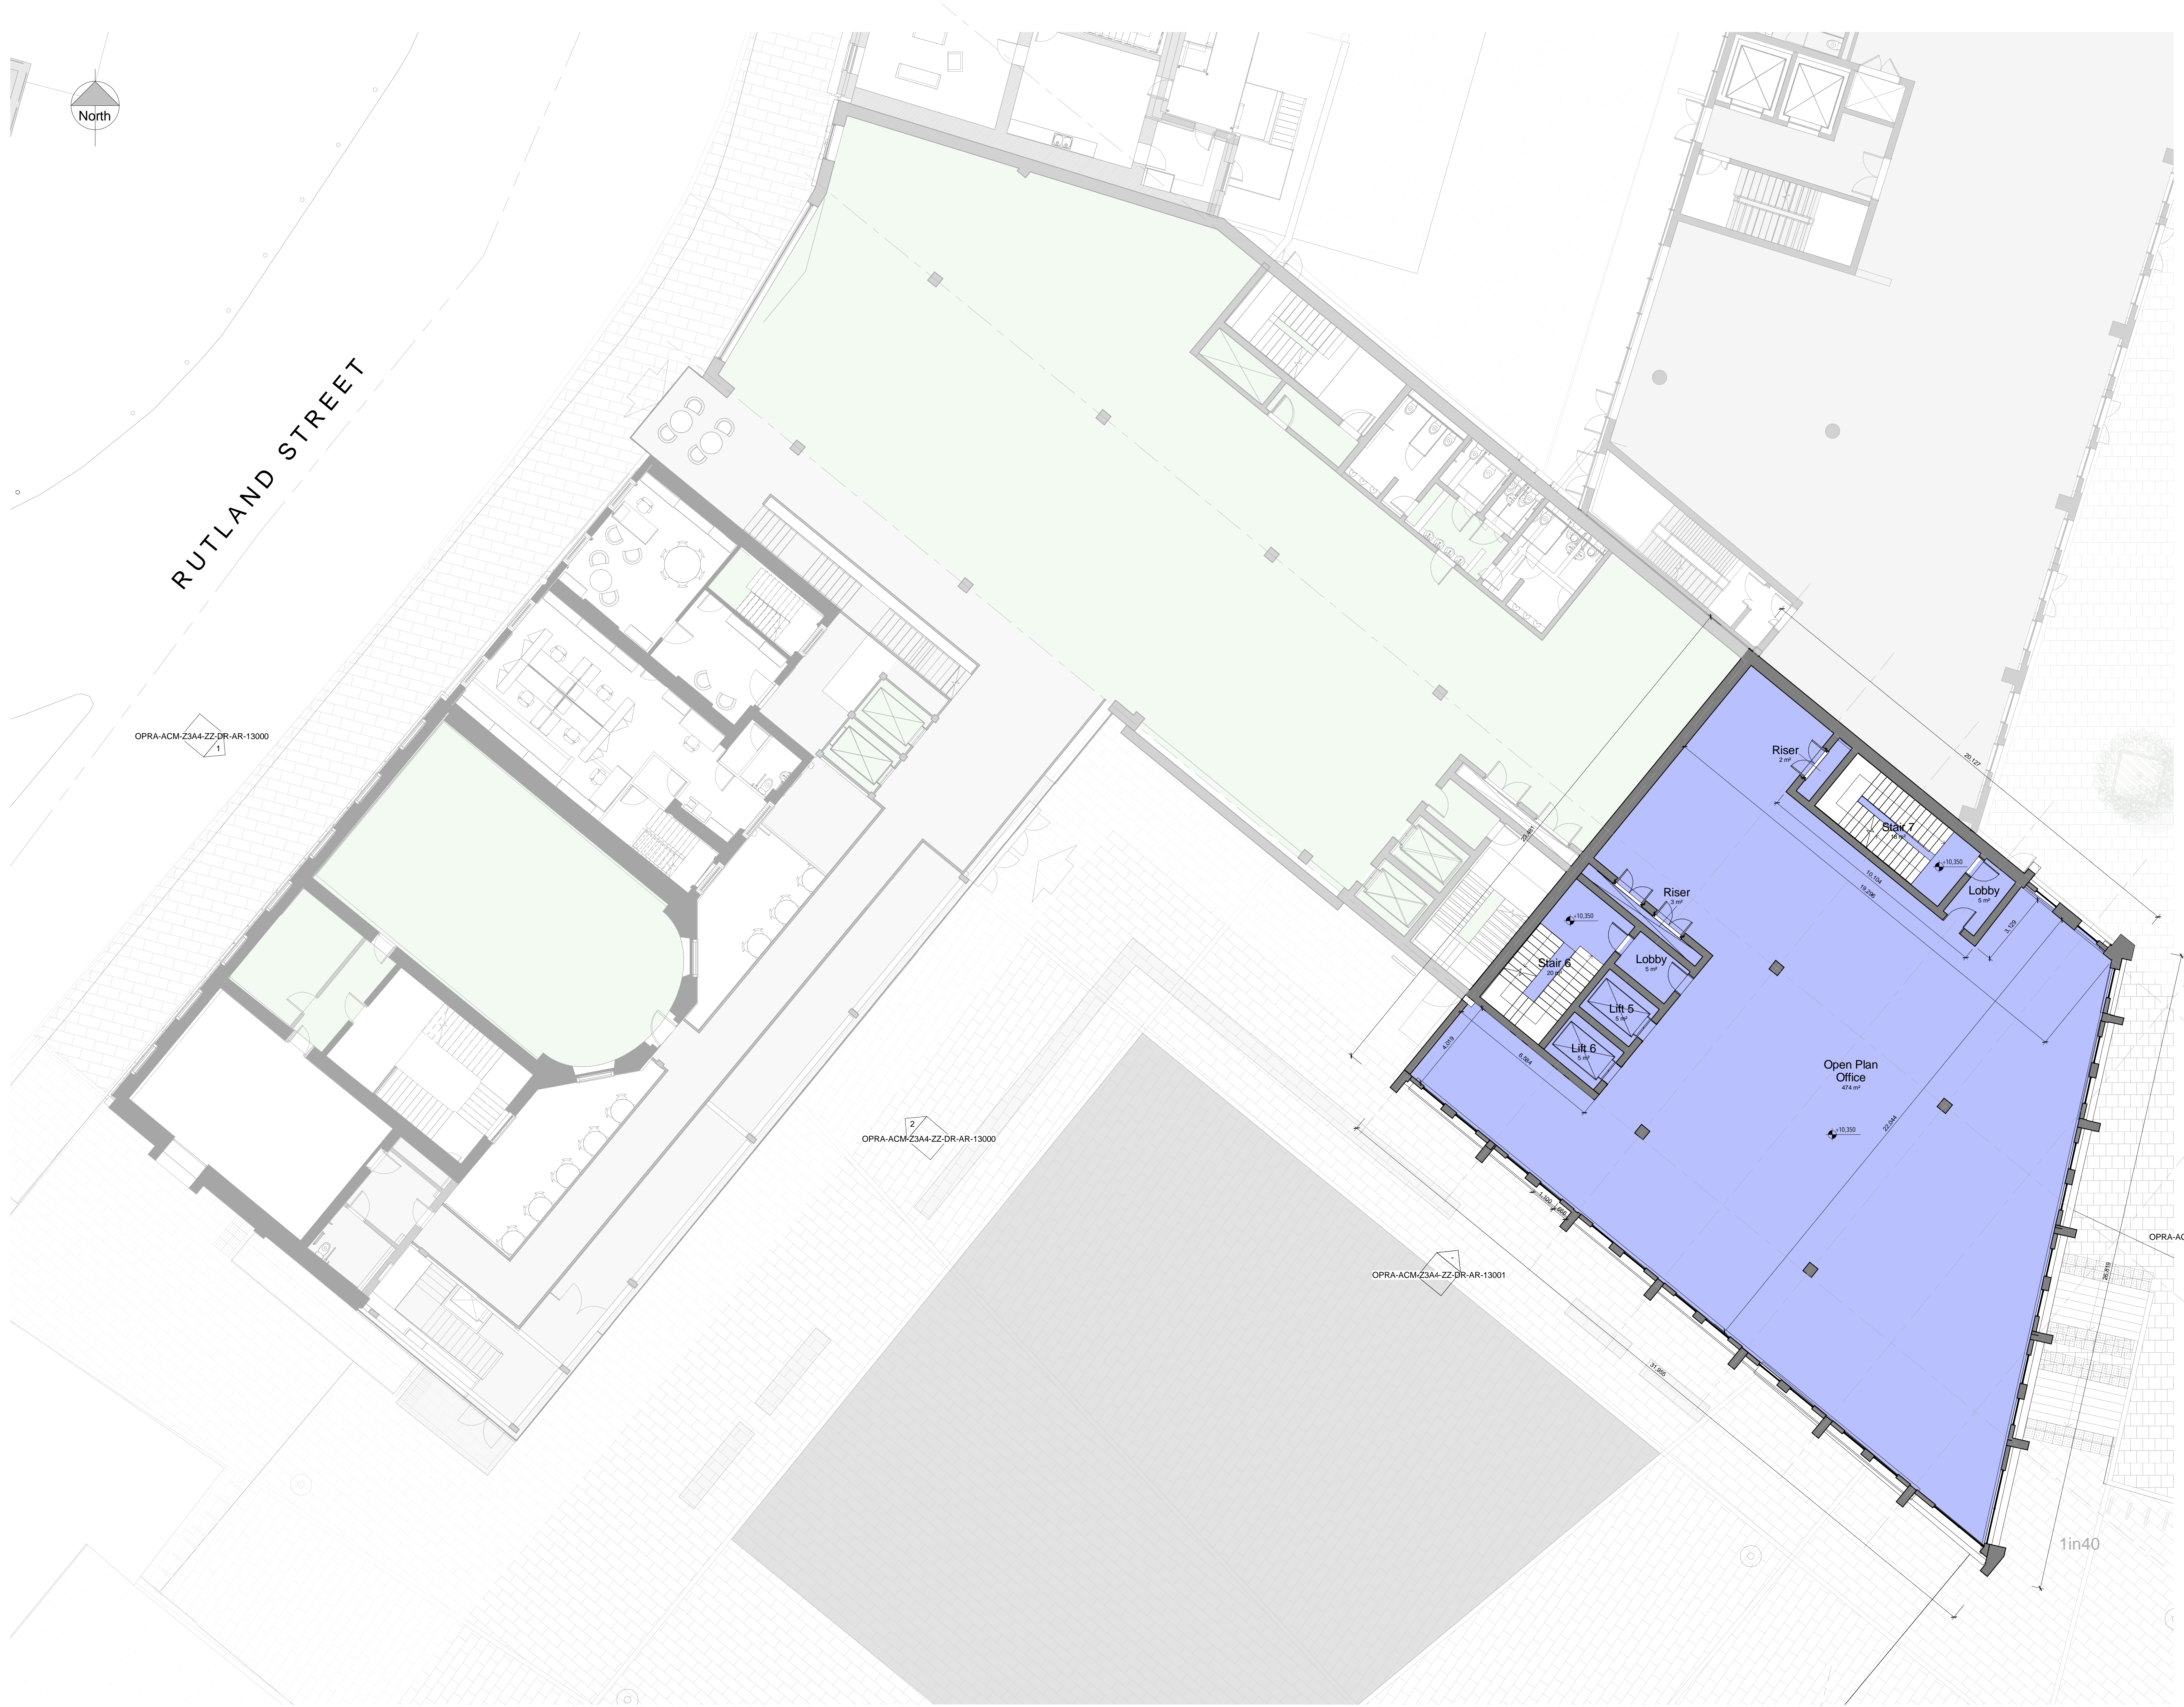

Project Management Initials: Designer: SP
Checked: AW
Approved: SP
ISO A3 841mm x 1189mm

Note: All levels referenced to Malin Head Datum
For site levels refer to Landscape Architects drawings

KEY PLAN

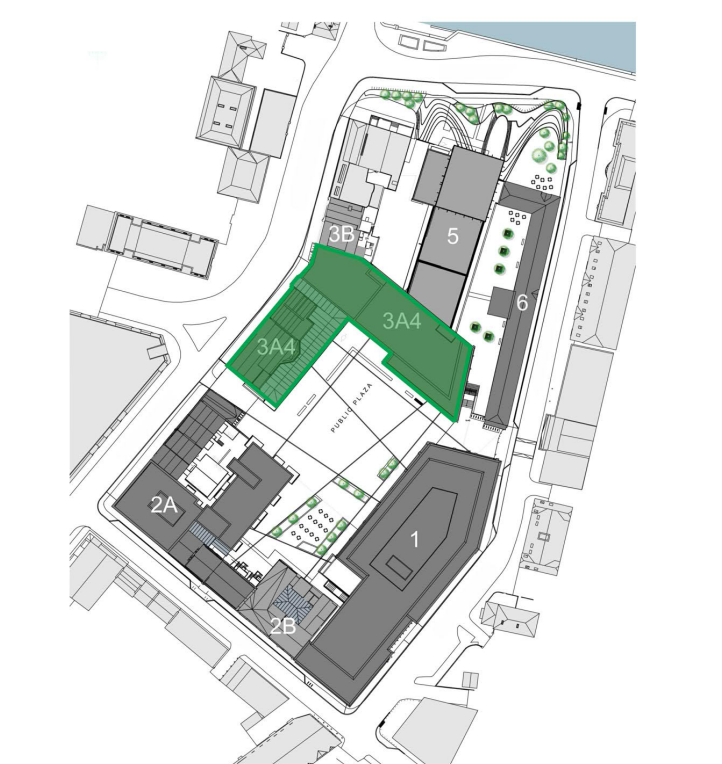

ISSUE/REVISION HISTORY

IR	DATE	DESCRIPTION
1	Jan 2019	Planning Submission

PROJECT NUMBER
60568520

SHEET TITLE
Parcel 3A+4 - Proposed First Floor Commercial

1 : 100 @ A0

SHEET NUMBER
OPRA-ACM-Z3A4-01-DR-AR-11003

REV