


RUTLAND STREET

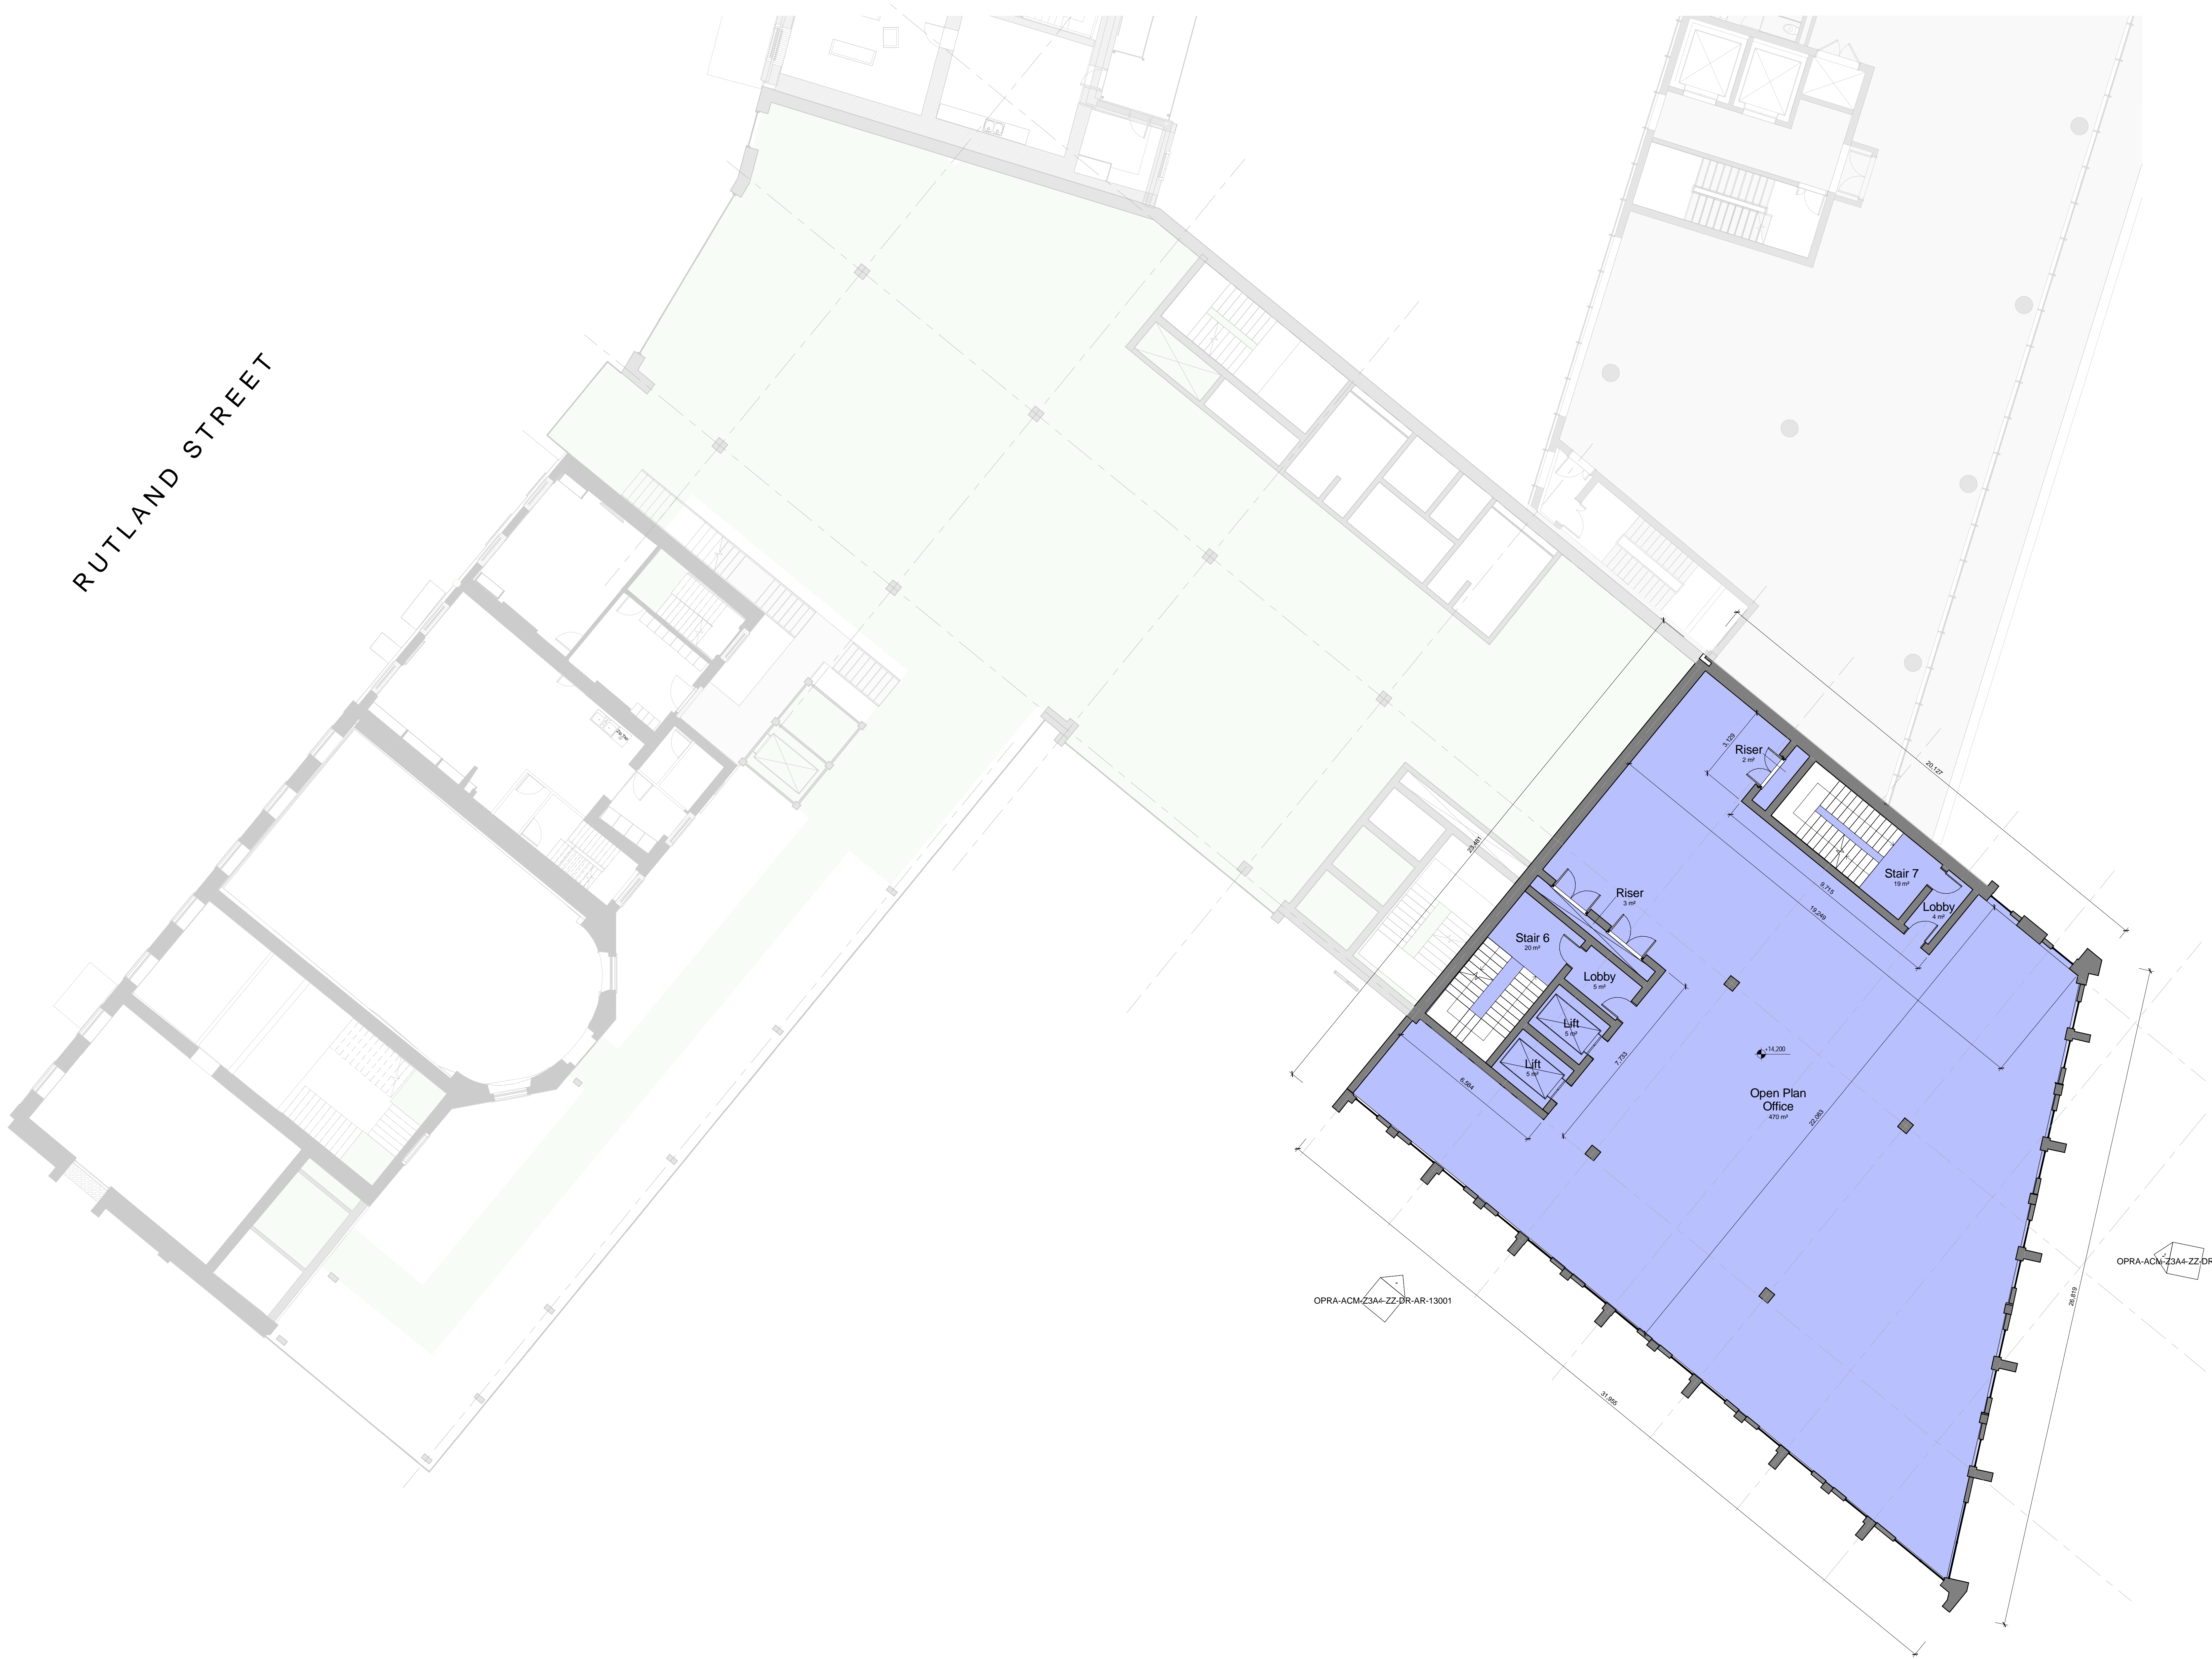

- Site**
- Existing Construction
 - New Construction
- Building Usage**
- Aparthotel
 - Commercial
 - Cafe | Restaurant | Bar
 - Cultural
 - Retail
 - Residential



PROJECT
Opera Site

CLIENT
Limerick City and County Council


CONSULTANT
AECOM
The Clarence Street West Building
2 Clarence Street West
Balfour BT2 7QP
United Kingdom
Fax +44 (0)28 9679 5451
Tel +44 (0)28 9667200
www.aecom.com

Project Management Initials - Designer: SP
Checked: AW
Approved: SP
ISO A3 841mm x 1189mm

Last Printed: 1/22/2019 4:02:26 PM
Filename: C:\Users\lucan\Documents\OPRA-ACM-Z3A4-ZZ-DR-AR-001 - lathin.campbell\CCDZ2.rvt

Note: All levels referenced to Malin Head Datum
For site levels refer to Landscape Architects drawings

KEY PLAN

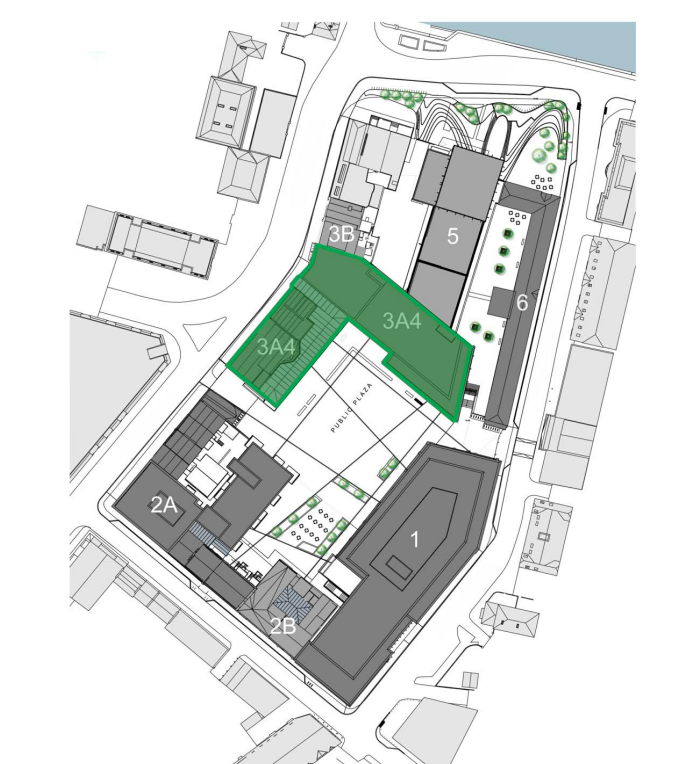

ISSUE/REVISION HISTORY

IR	DATE	DESCRIPTION
1	Jan 2019	Planning Submission

PROJECT NUMBER
60568520

SHEET TITLE
Parcel 3A+4 - Proposed Second Floor
- Commercial

1 : 100 @ A0
SHEET NUMBER
OPRA-ACM-Z3A4-02-DR-AR-11005

REV