



Project Management Initials - Designer: SP
Checked: AW
Approved: SP
ISO A3 841mm x 1189mm

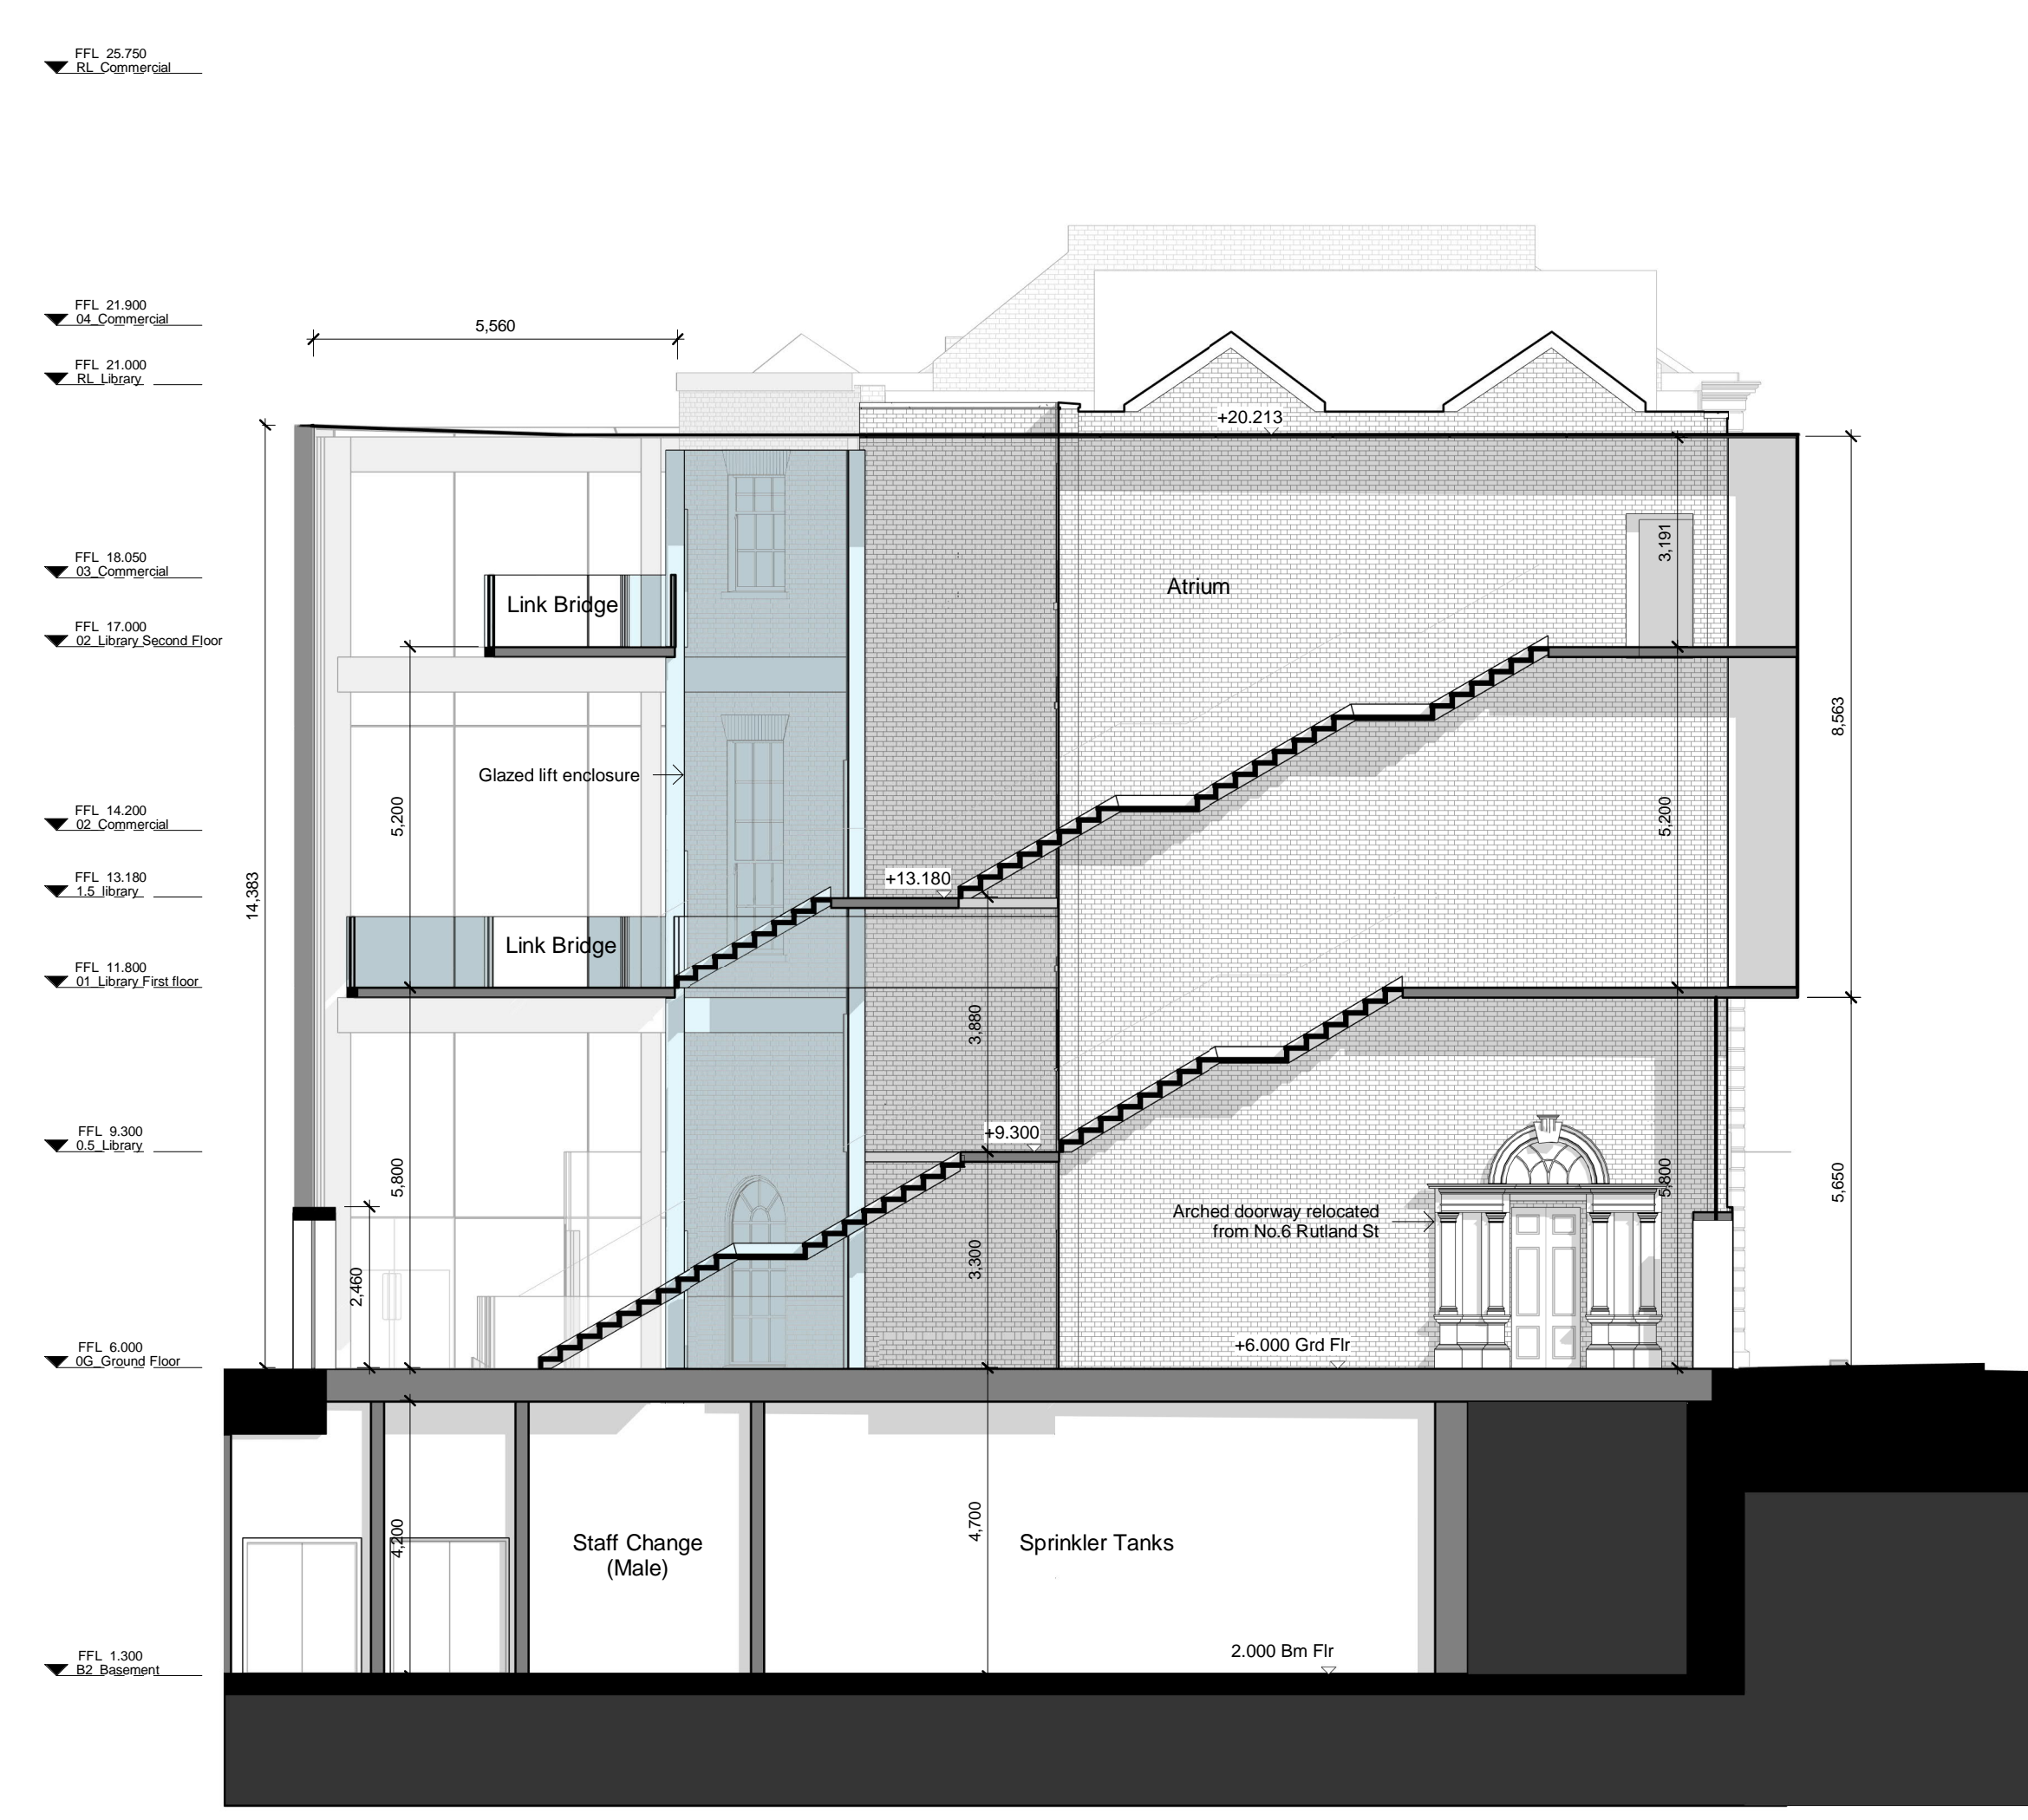

1 Section A-A
SCALE: 1 : 100

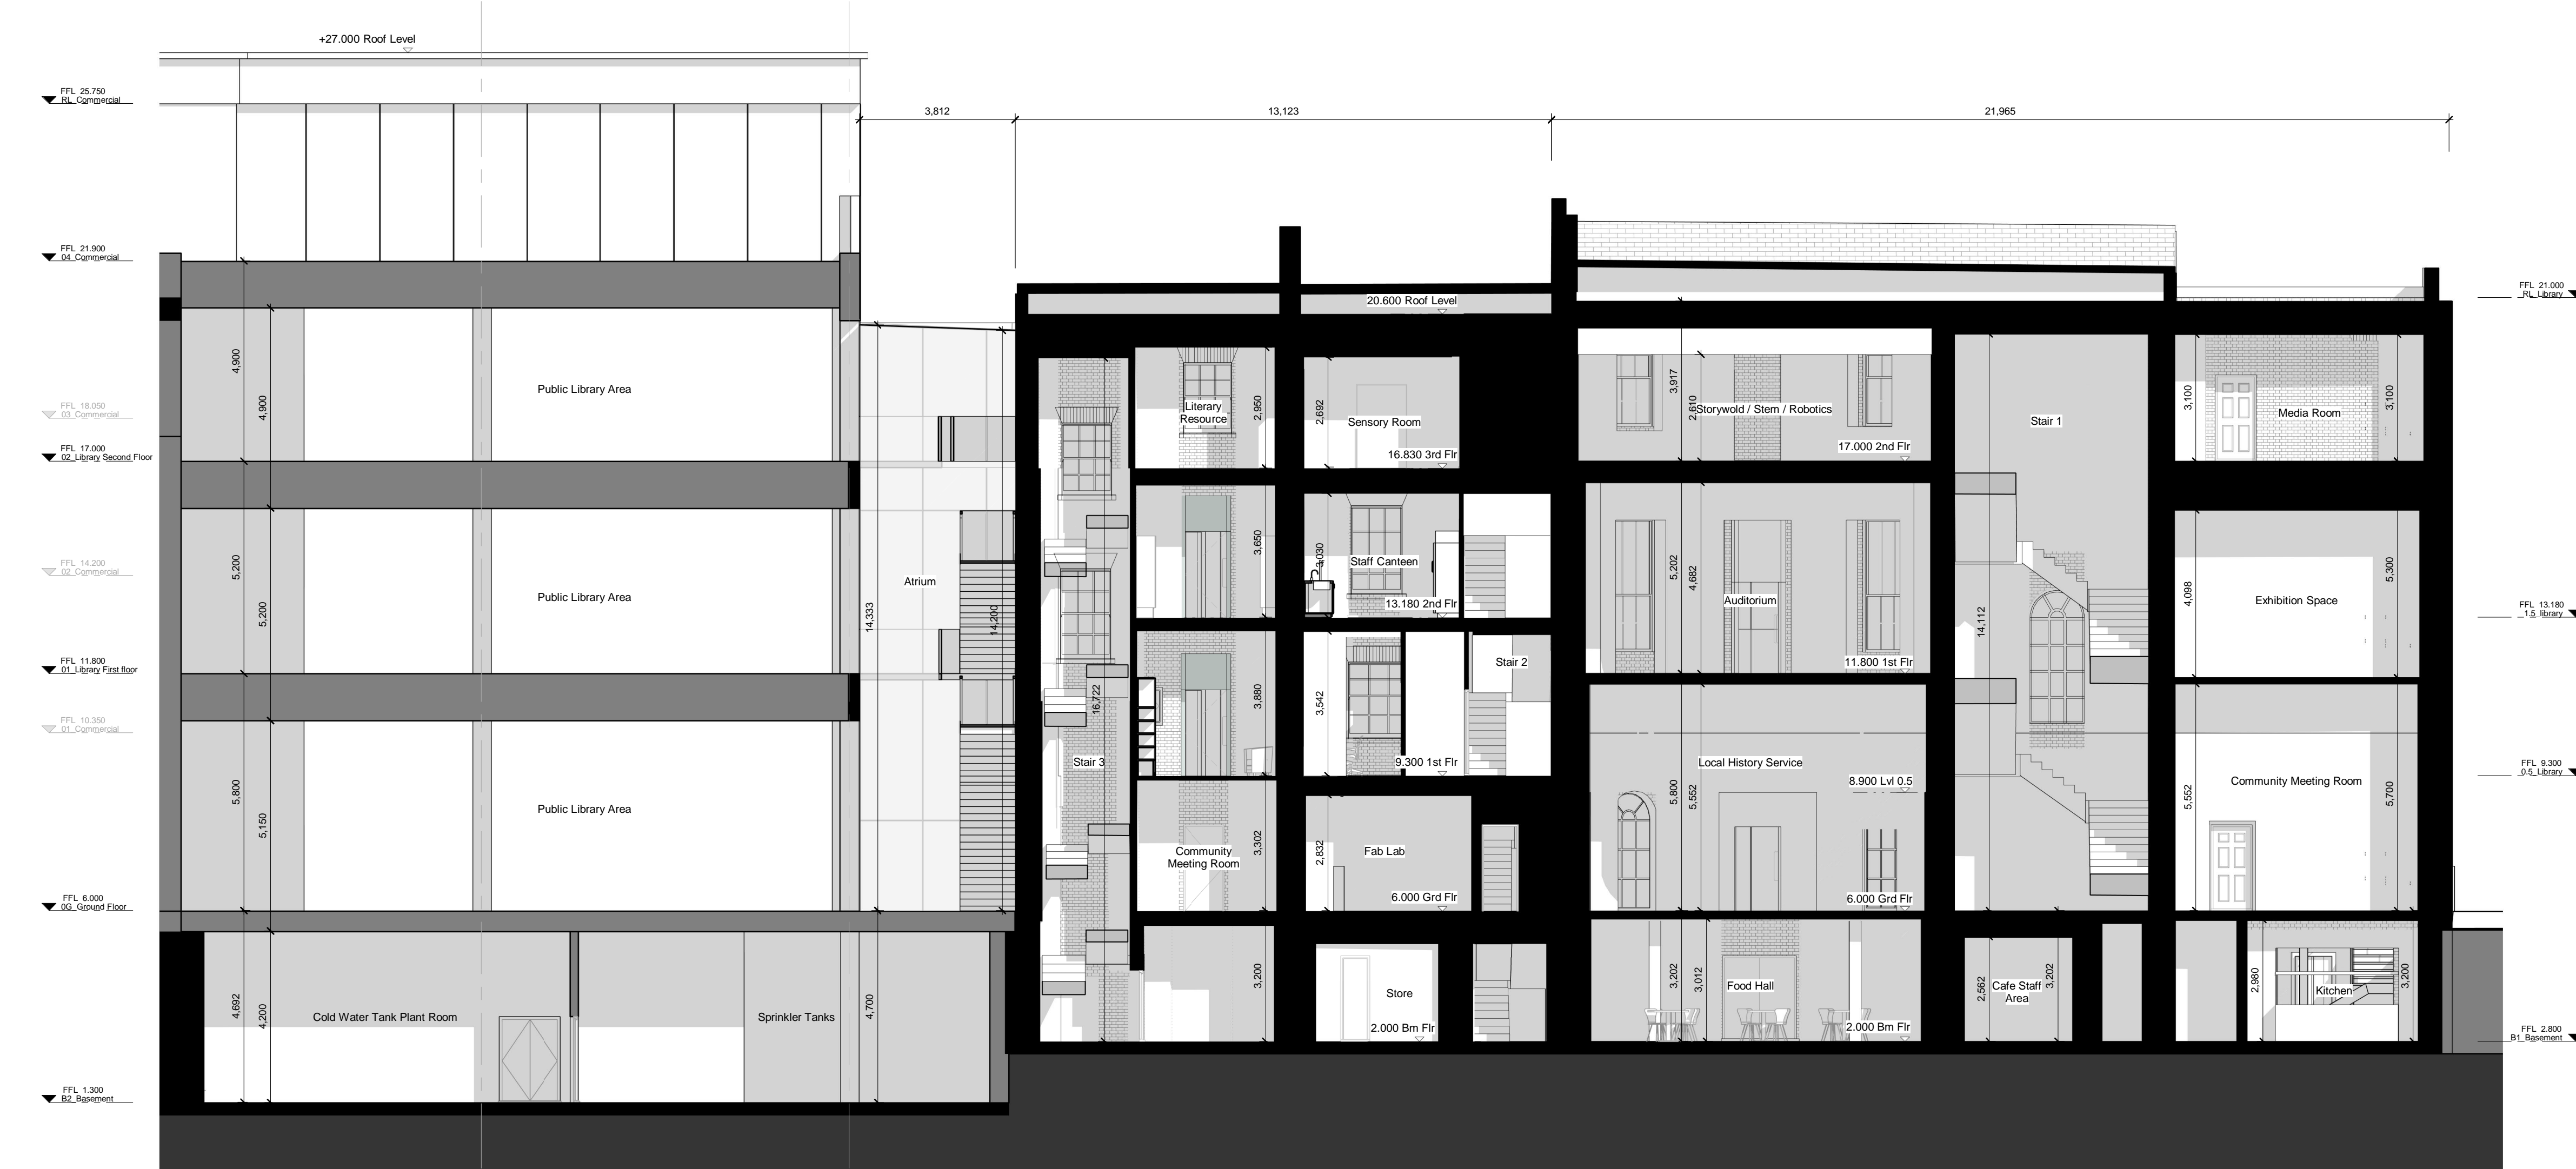

2 Section B-B
SCALE: 1 : 100


Key
Existing Construction
New Construction



3 Section C-C
SCALE: 1 : 100

Note: All levels referenced to Malin Head Datum
For site levels refer to Landscape Architects drawings

KEY PLAN

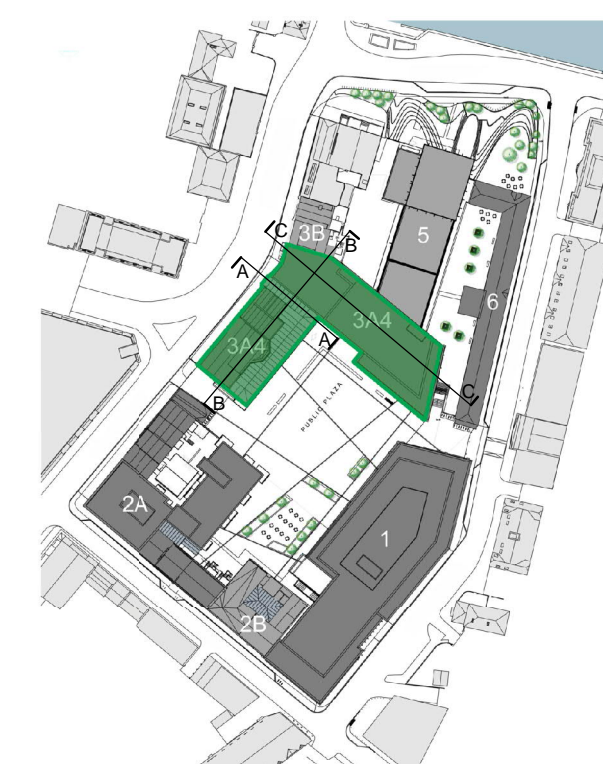

ISSUE/REVISION HISTORY

IR	DATE	DESCRIPTION
1	Jan 2019	Planning Submission

PROJECT NUMBER
60568520

SHEET TITLE
Parcel 3A+4 - Proposed Sections

1 : 100 @ A0
SHEET NUMBER
OPRA-ACM-Z3A4-ZZ-DR-AR-12000

This drawing has been prepared for the use of AECOM's client & may not be used, copied, reproduced or related to any other project without the written consent of AECOM. All measurements must be obtained from the stated dimensions.