

Key

- Demolished
- Existing Construction

All levels referenced to Malin Head Datum  
KEY PLAN



ISSUE/REVISION HISTORY

IR	DATE	DESCRIPTION

PROJECT NUMBER

60568520


SHEET TITLE

Parcel 5 - Existing Sections AA, BB, & CC


SCALE 1:100@A0

SHEET NUMBER


OPRA-ACM-Z05-ZZ-DR-AR-91001

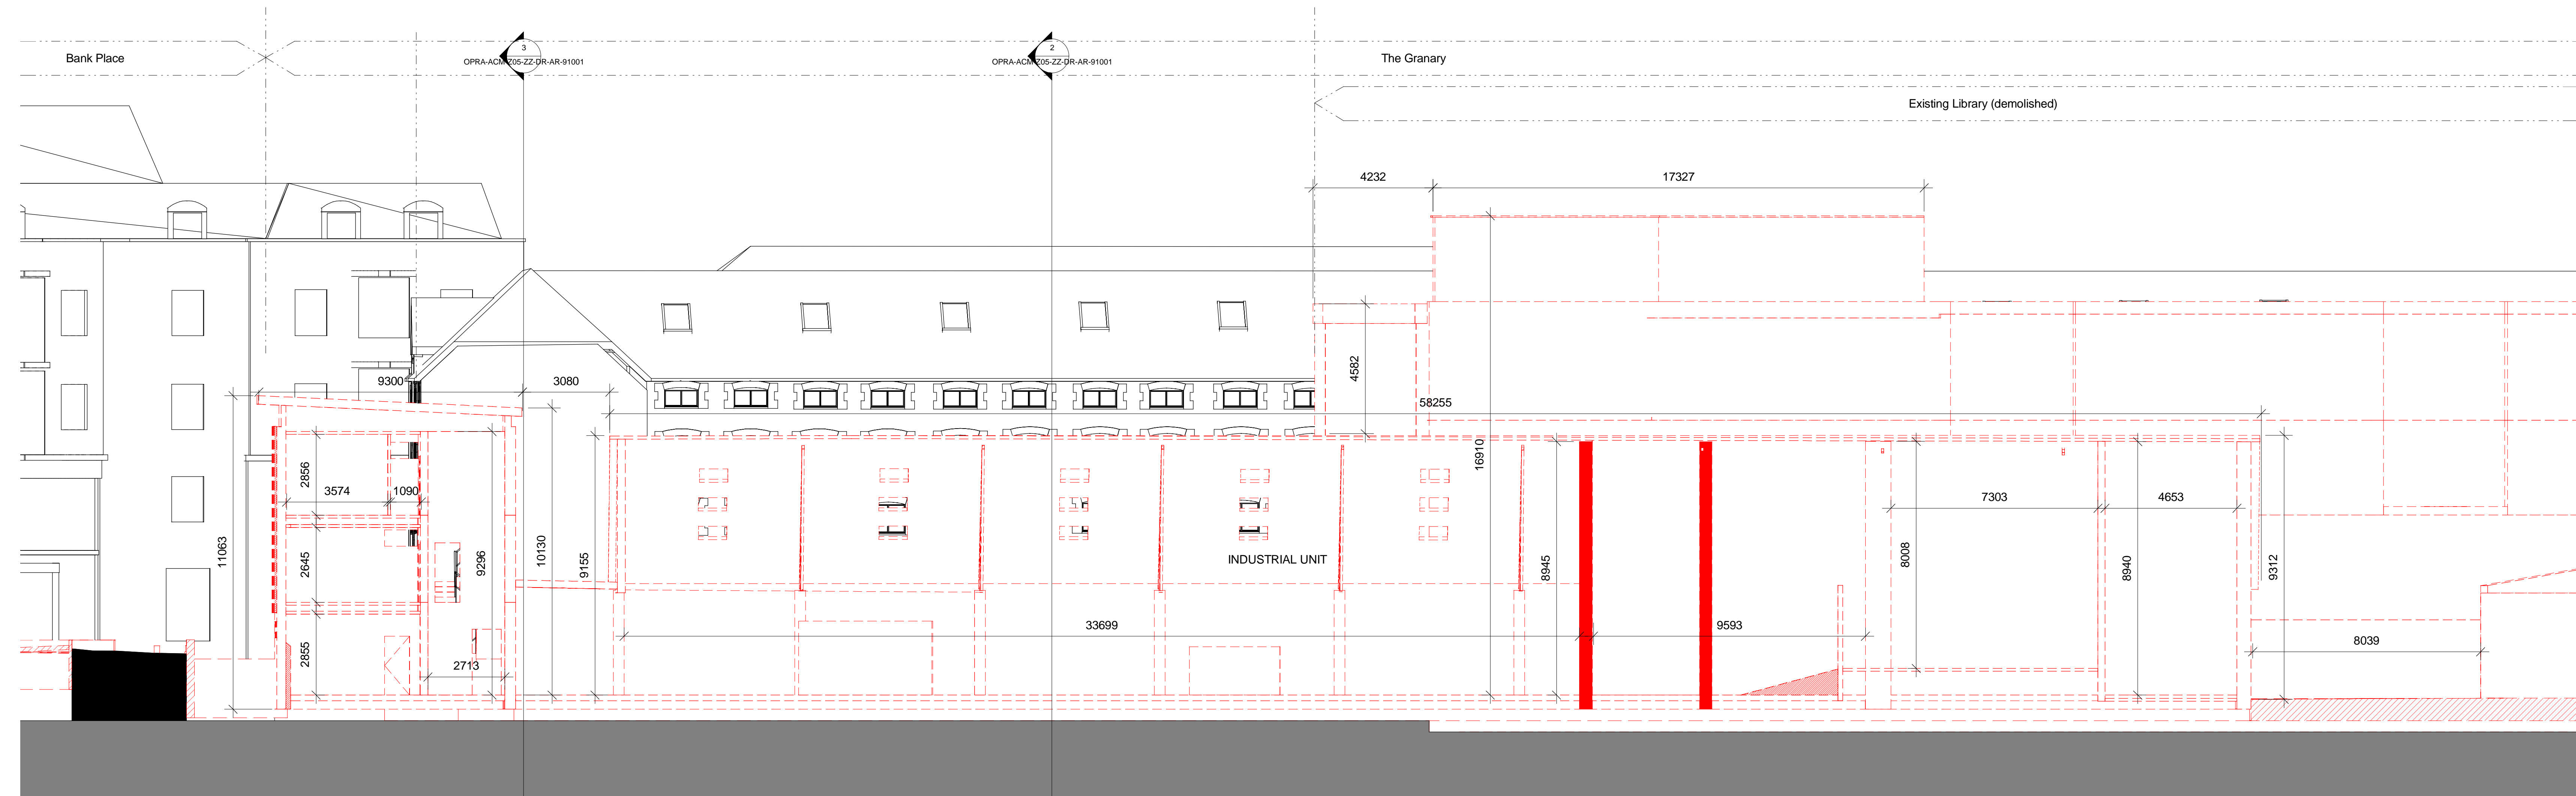

1 Section A-A Existing  
SCALE: 1 : 100

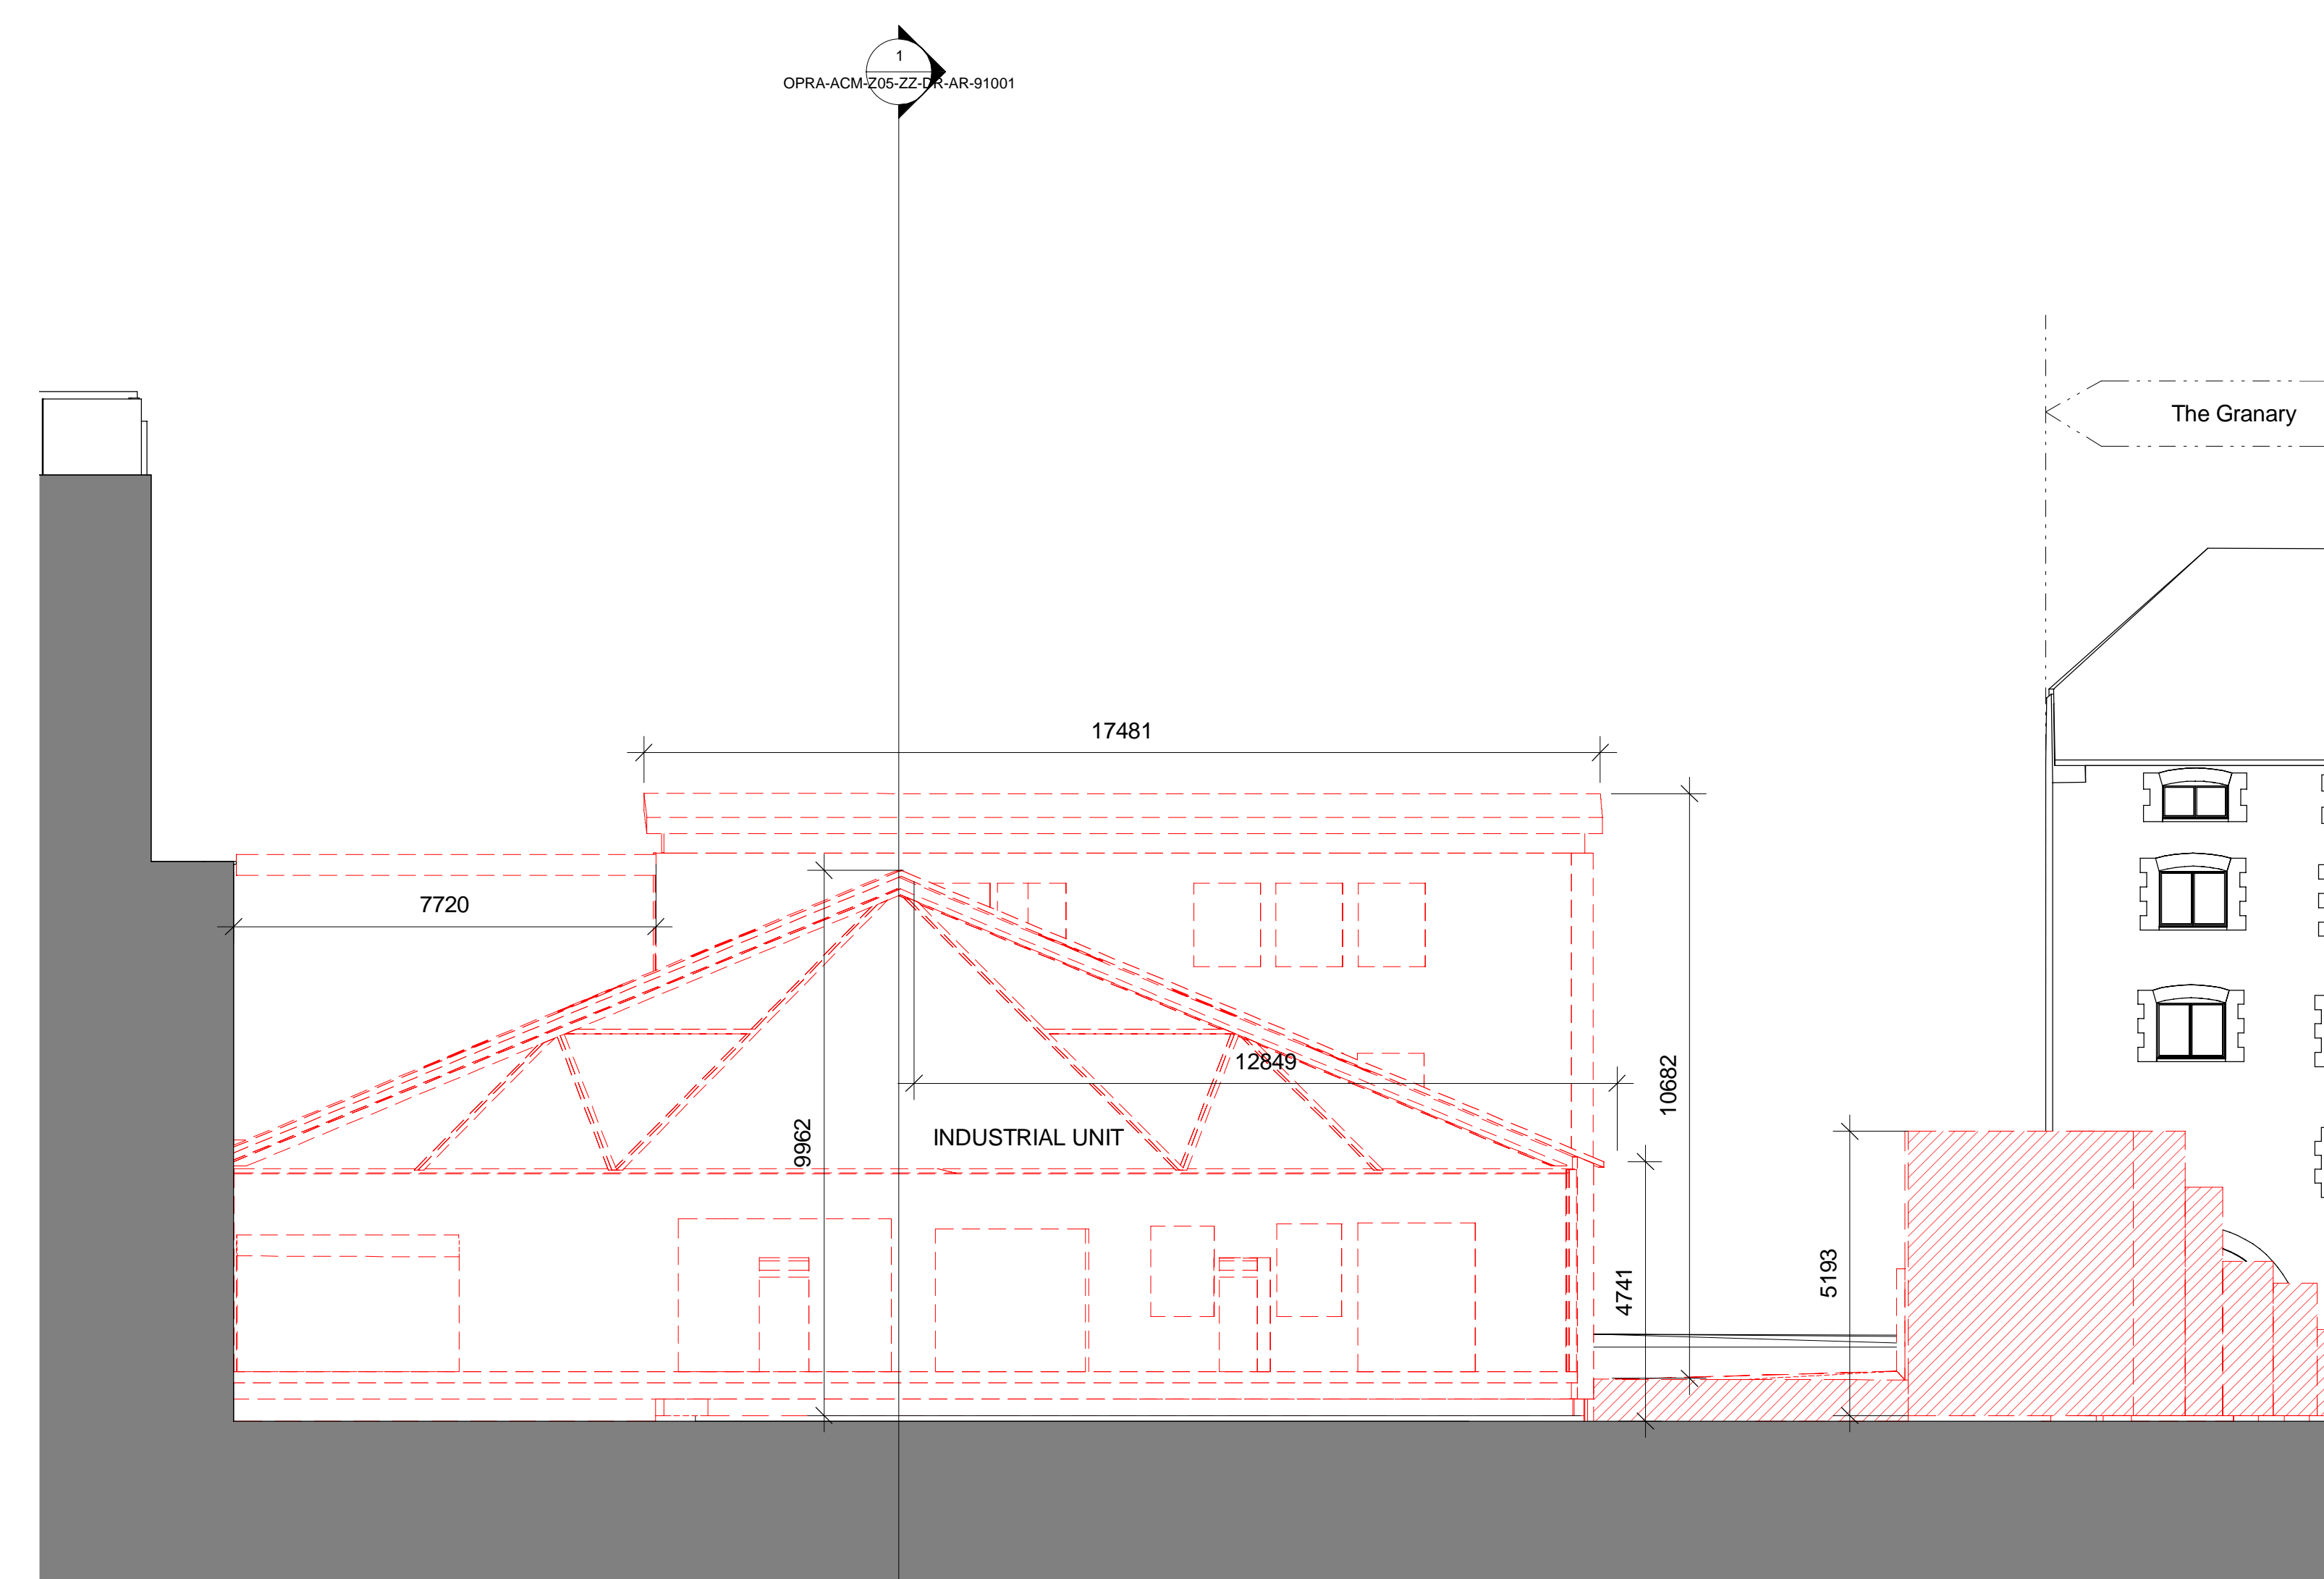

2 Section B-B Existing  
SCALE: 1 : 100

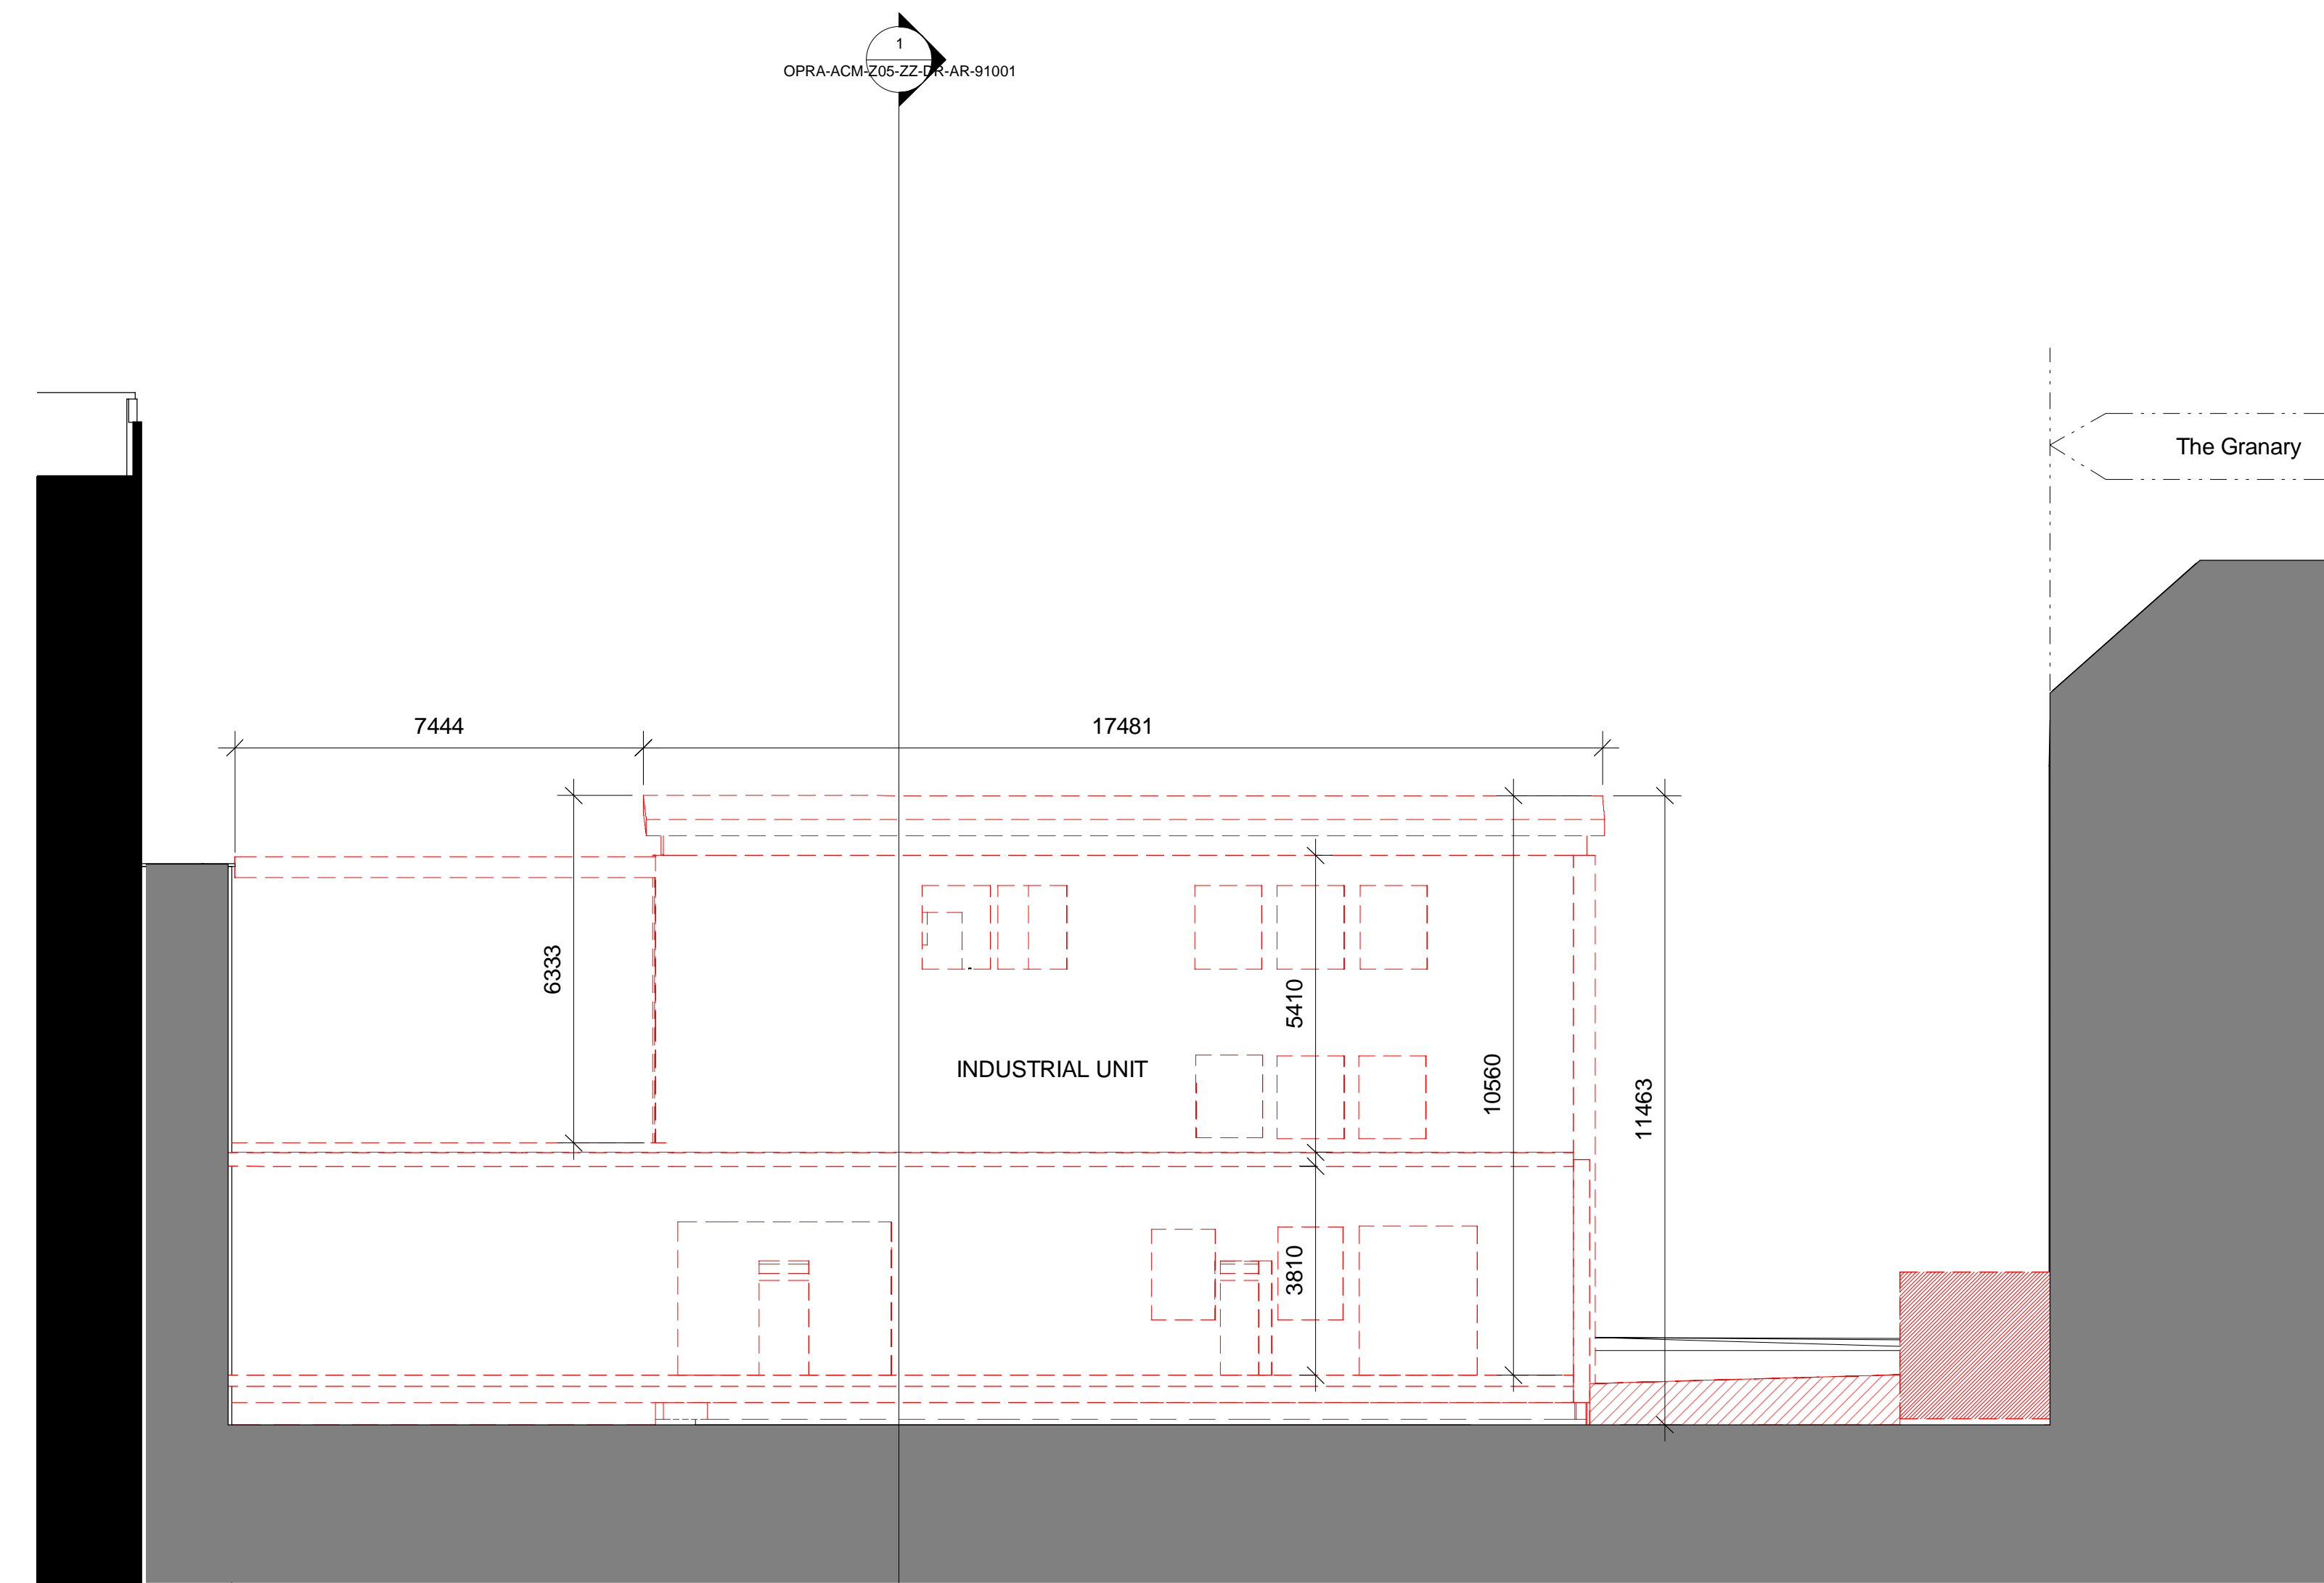

3 Section C-C Existing  
SCALE: 1 : 100