


KEY PLAN

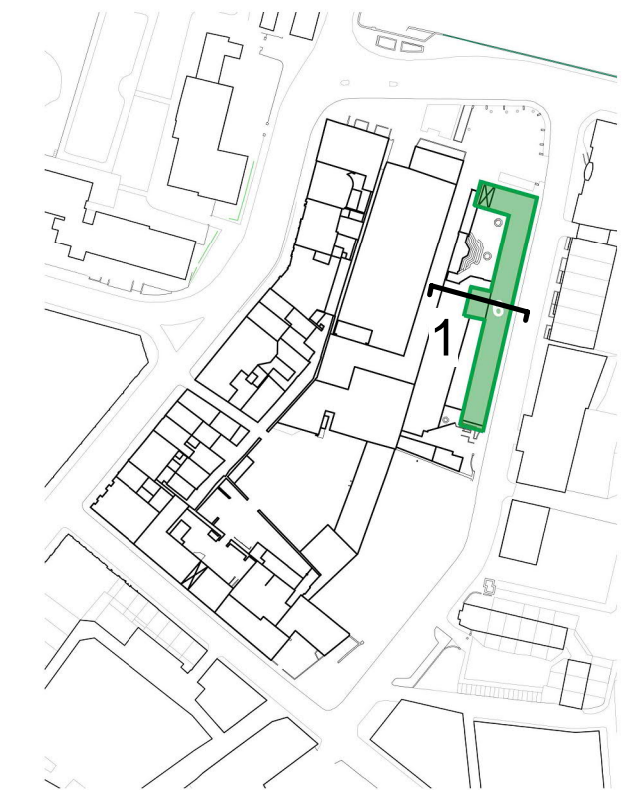

ISSUE/REVISION HISTORY

I/R	DATE	DESCRIPTION
-	Jan 19	Planning Submission

PROJECT NUMBER

60533080

SHEET TITLE

Parcel 6 - Existing Section

SCALE 1 : 100 @ A1

SHEET NUMBER


OPRA-ACM-Z06-ZZ-DR-AR-09100

REV

-

This drawing has been prepared for the use of AECOM's client. It may not be used, modified, reproduced or relied upon by third parties, except as agreed by AECOM or as required by law. AECOM accepts no responsibility, and denies any liability, whatsoever, to any party that uses or relies on this drawing without AECOM's express written consent. Do not scale this document. All measurements must be obtained from the stated dimensions.

The Granary, Michael Street

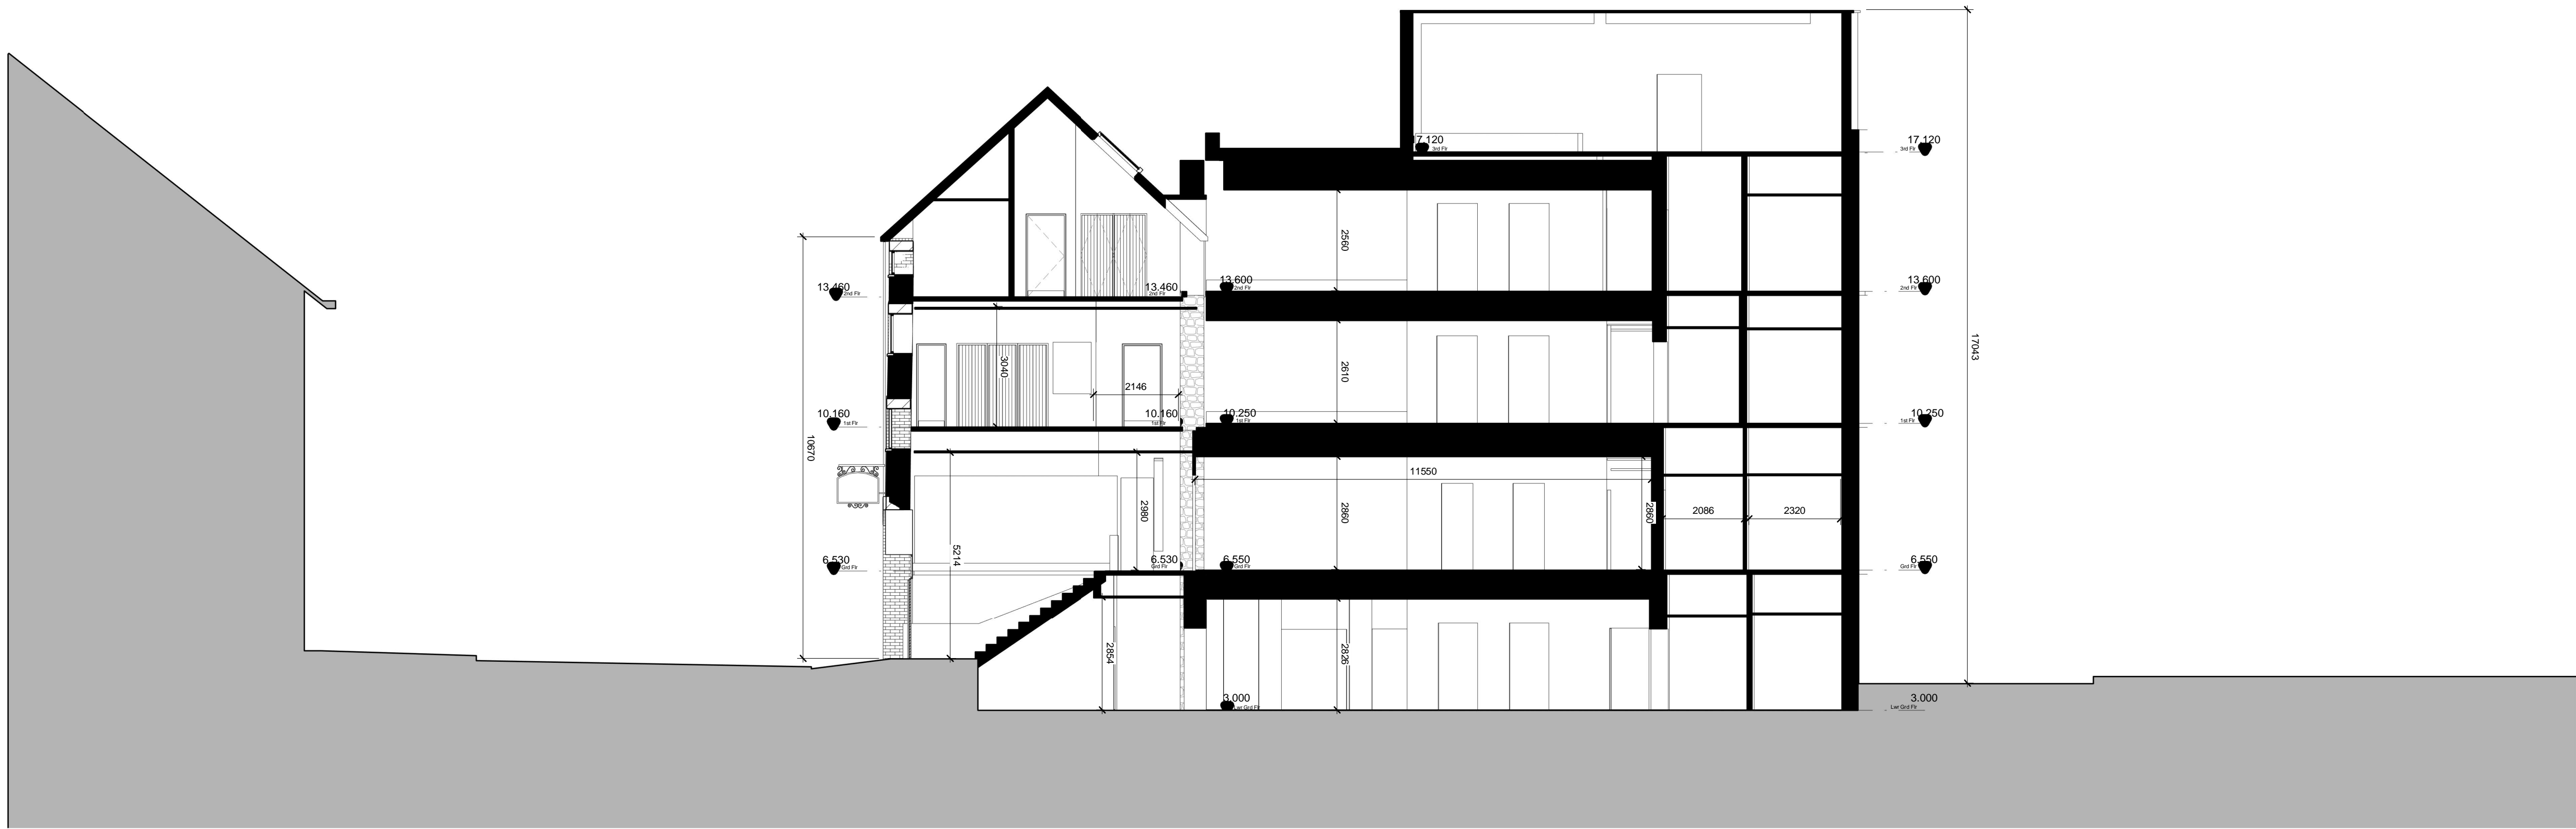

1 Existing Granary Section (South)

SCALE: 1 : 100

ISO A1 594mm x 841mm
Approved - SP
Checked - AW
Project Management Initials : Designer - SP
Last Plotted - 12/03/2019 10:46:18
Filename : C:\Users\Gary.Fegan\Documents\OPRA-ACM-Z06-ZZ-M3-AR-0001_Gary.Fegan.rvt
Printed on 100% Post-Consumer Recycled Coated Paper

5 4 3 2 1

5 4 3 2 1