



1 | 02_Z6_Second Floor Granary Existing
SCALE 1: 100

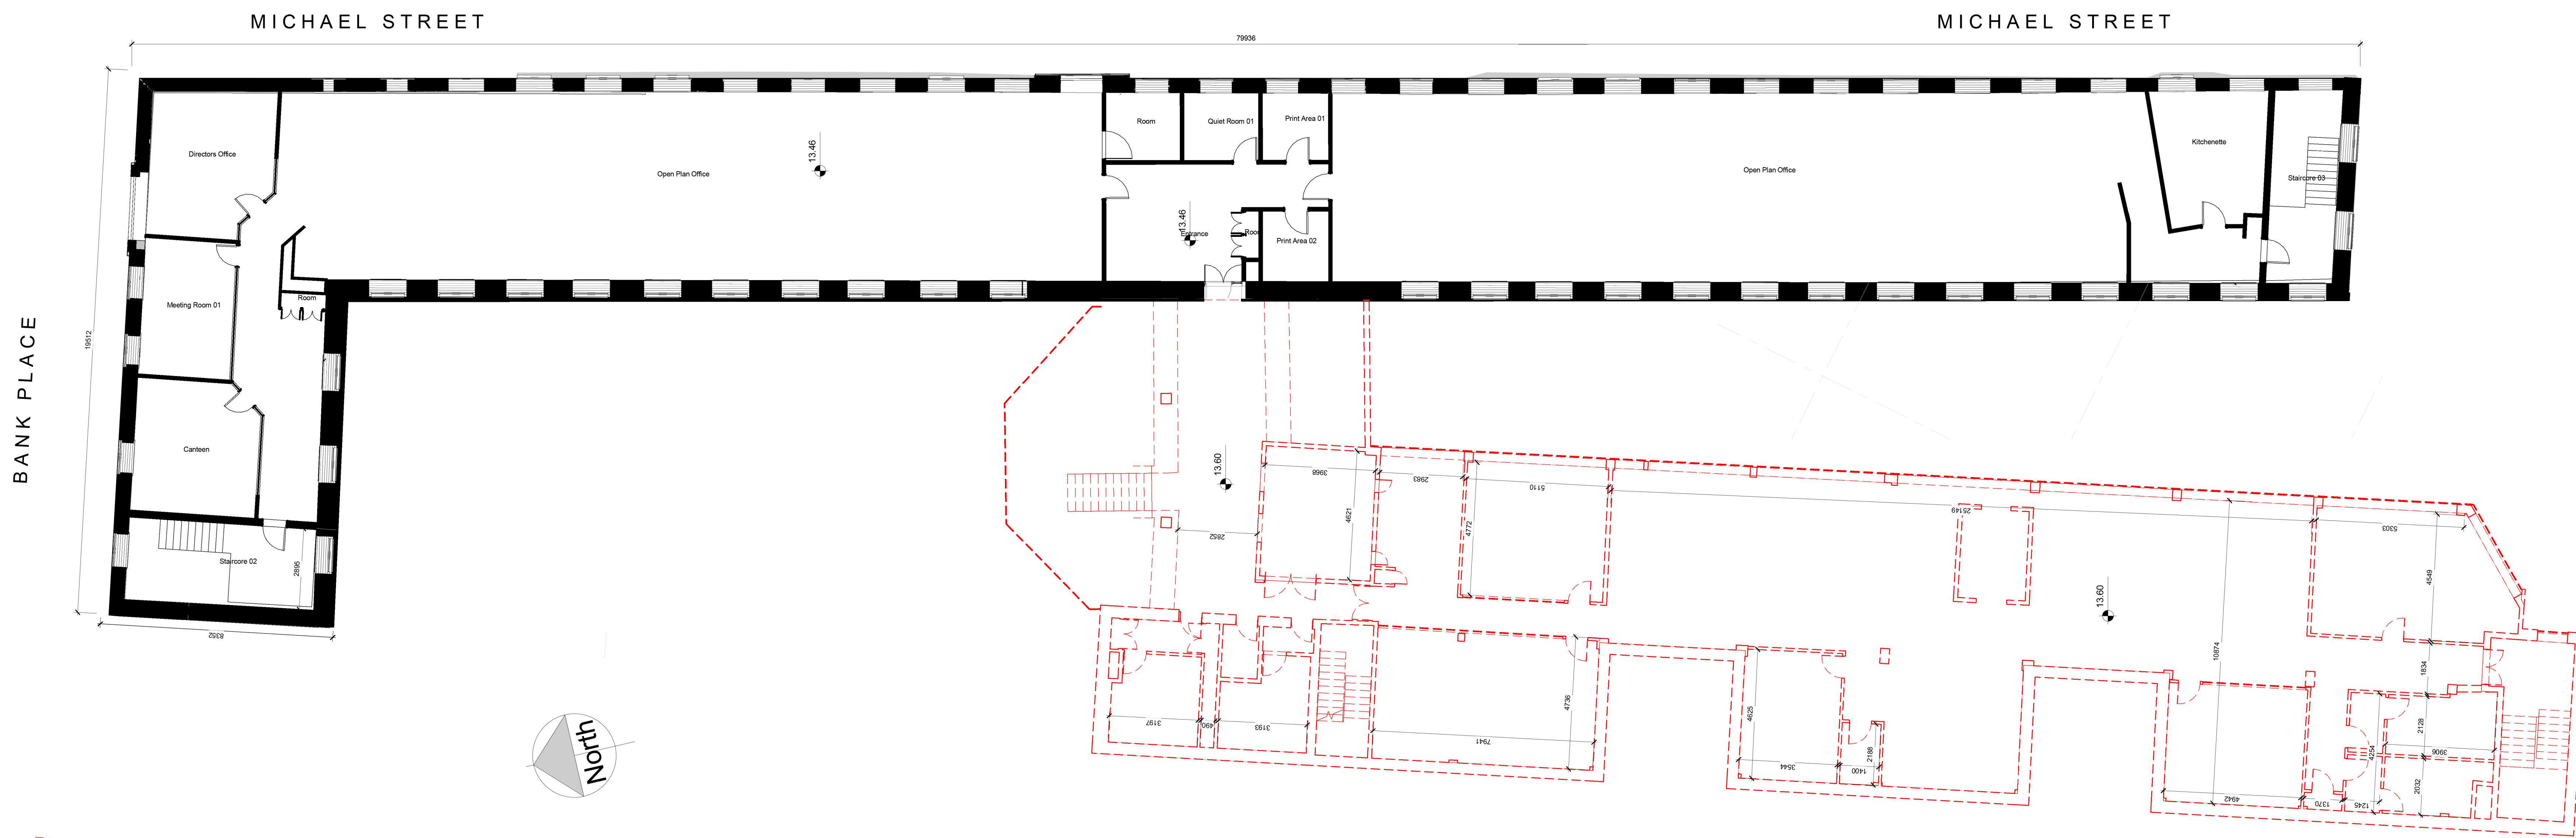

2 | 02_Z6_Second Floor Granary Demolitions
SCALE 1: 100

Note: All levels referenced to Malin Head Datum

KEY PLAN

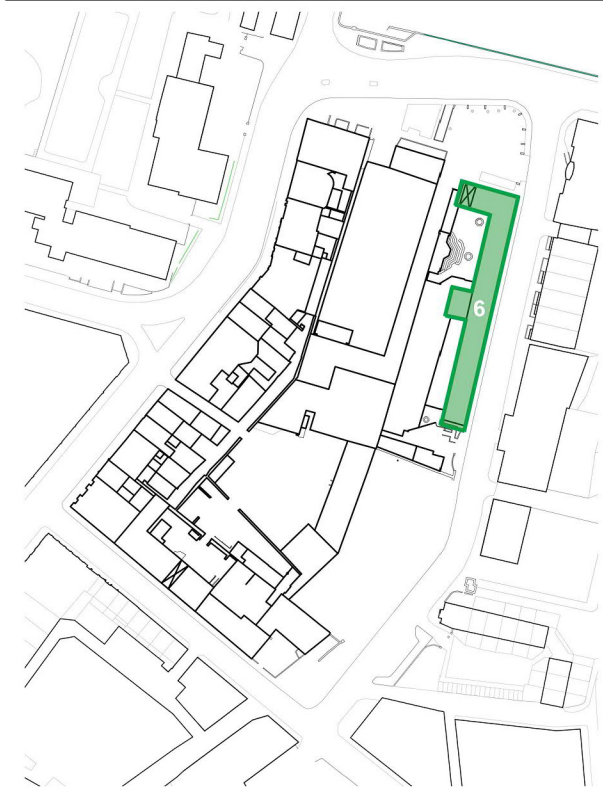

ISSUE/REVISION HISTORY

IR	DATE	DESCRIPTION
1	Jan 19	Planning Submission

PROJECT NUMBER

60533080

SHEET TITLE

Parcel 6 - Second Floor Existing and Demolition

SCALE 1: 100 @ A0

SHEET NUMBER

OPRA-ACM-Z06-ZZ-DR-AR-09003

REV

OPRA-ACM-Z06-ZZ-DR-AR-09003

Project Management Initials: Designer: Designer
Checked: Checker
Approved: Approver
ISO A0 841mm x 1189mm

Last Printed: 12/02/2019 10:42:17
Filename: C:\Users\Gary.Fagan\Documents\OPRA-ACM-Z06-ZZ-AR-09003_Gary.Fagan.rvt
Printed on: Recycled Content Paper

This drawing has been prepared for the use of AECOM's clients & may not be used, modified, reproduced or related to any other project without the prior written consent of AECOM. All measurements must be obtained from the stated dimensions.