




IR	DATE	DESCRIPTION
1	Jan 19	Planning Submission

MICHAEL STREET

MICHAEL STREET

BANK PLACE

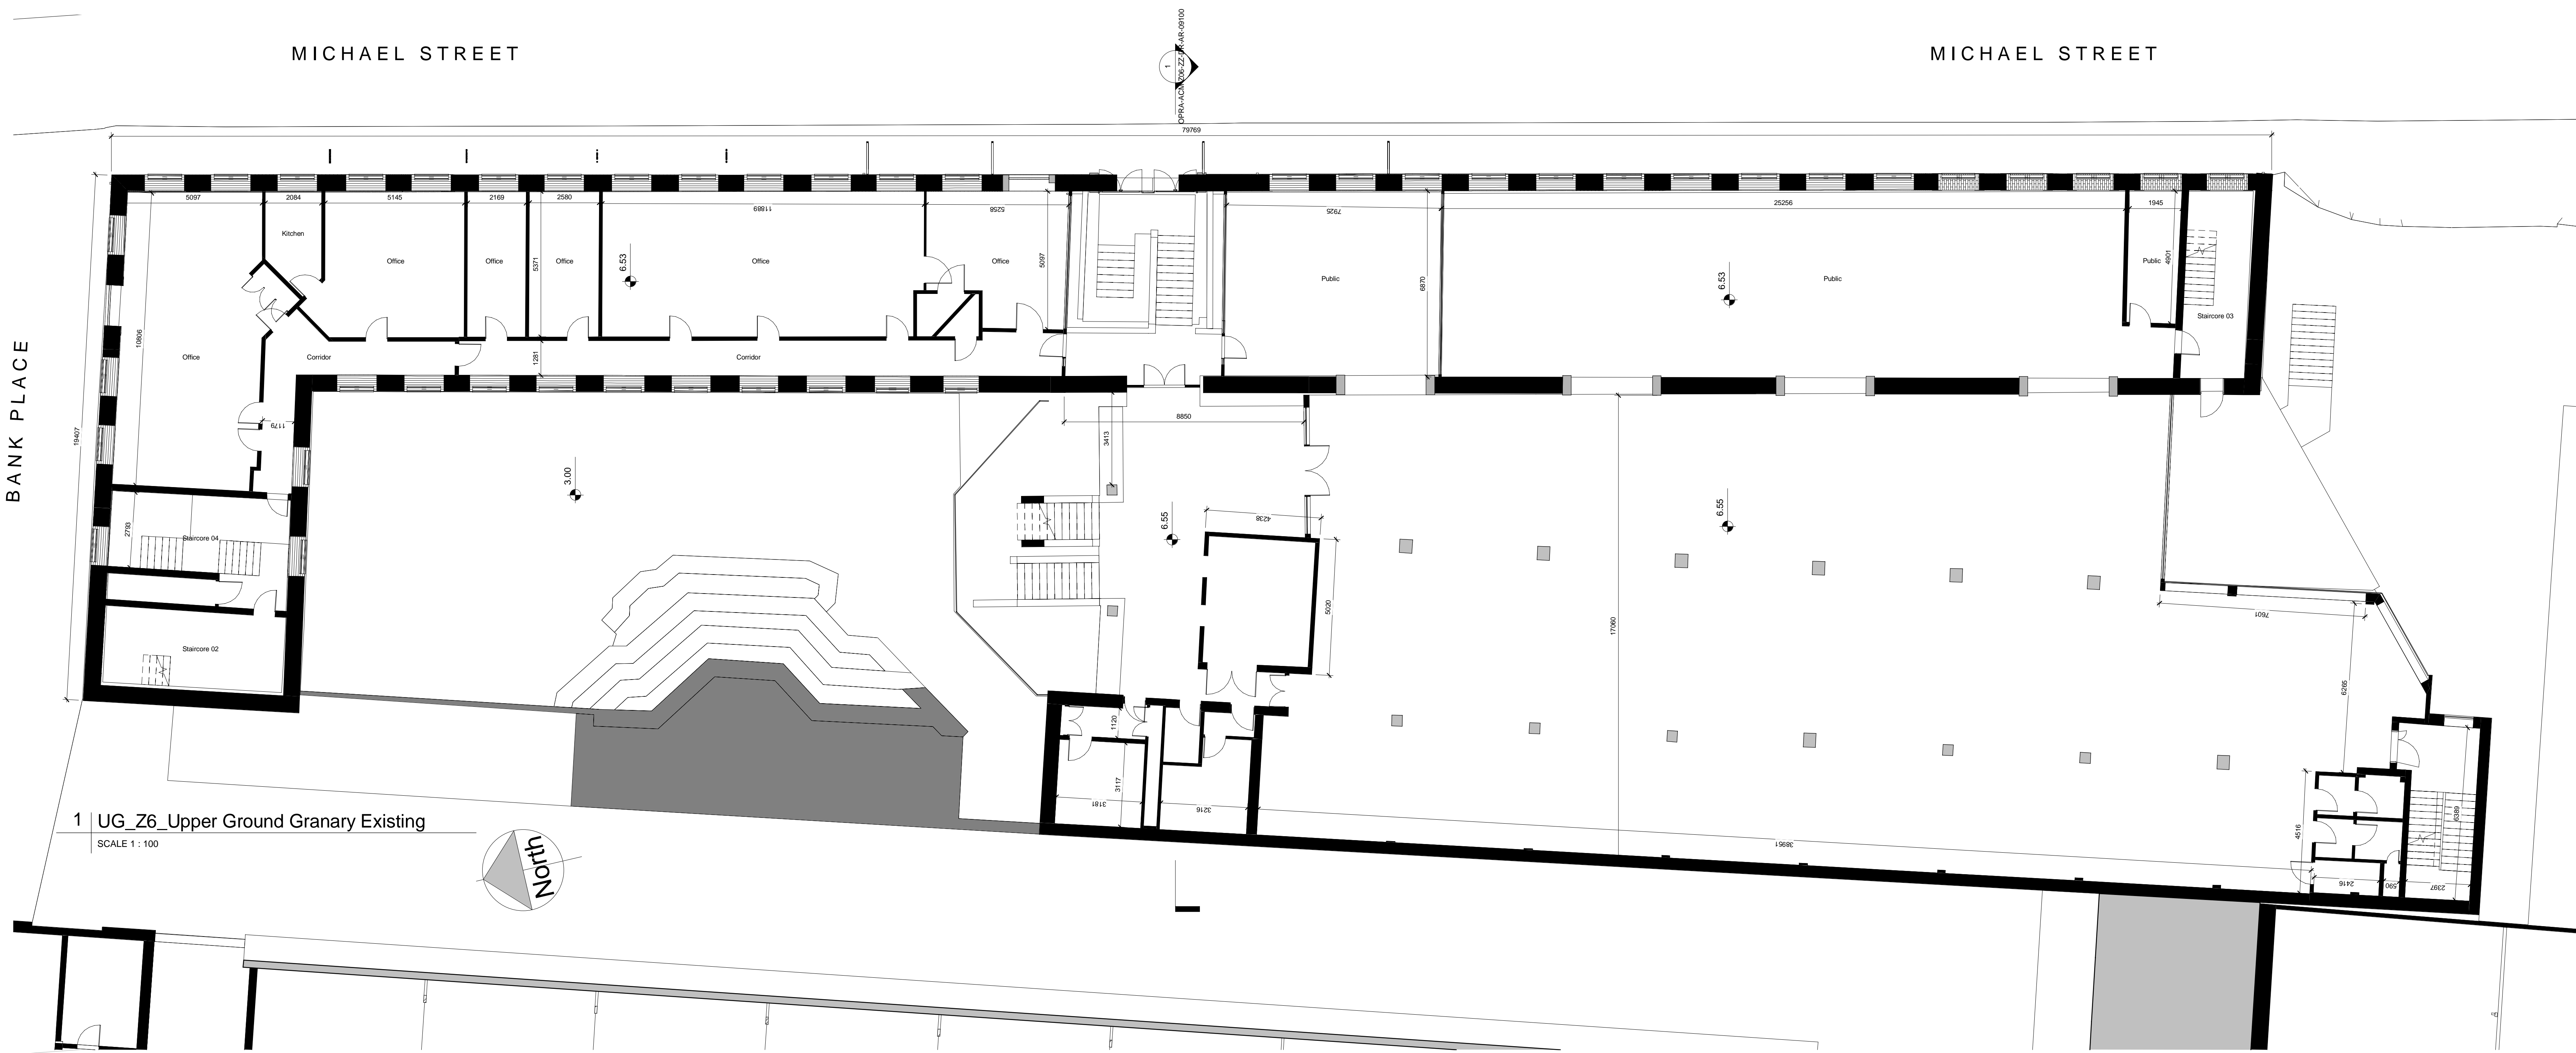


1 UG_Z6_Upper Ground Granary Existing
SCALE 1:100

MICHAEL STREET

MICHAEL STREET

BANK PLACE

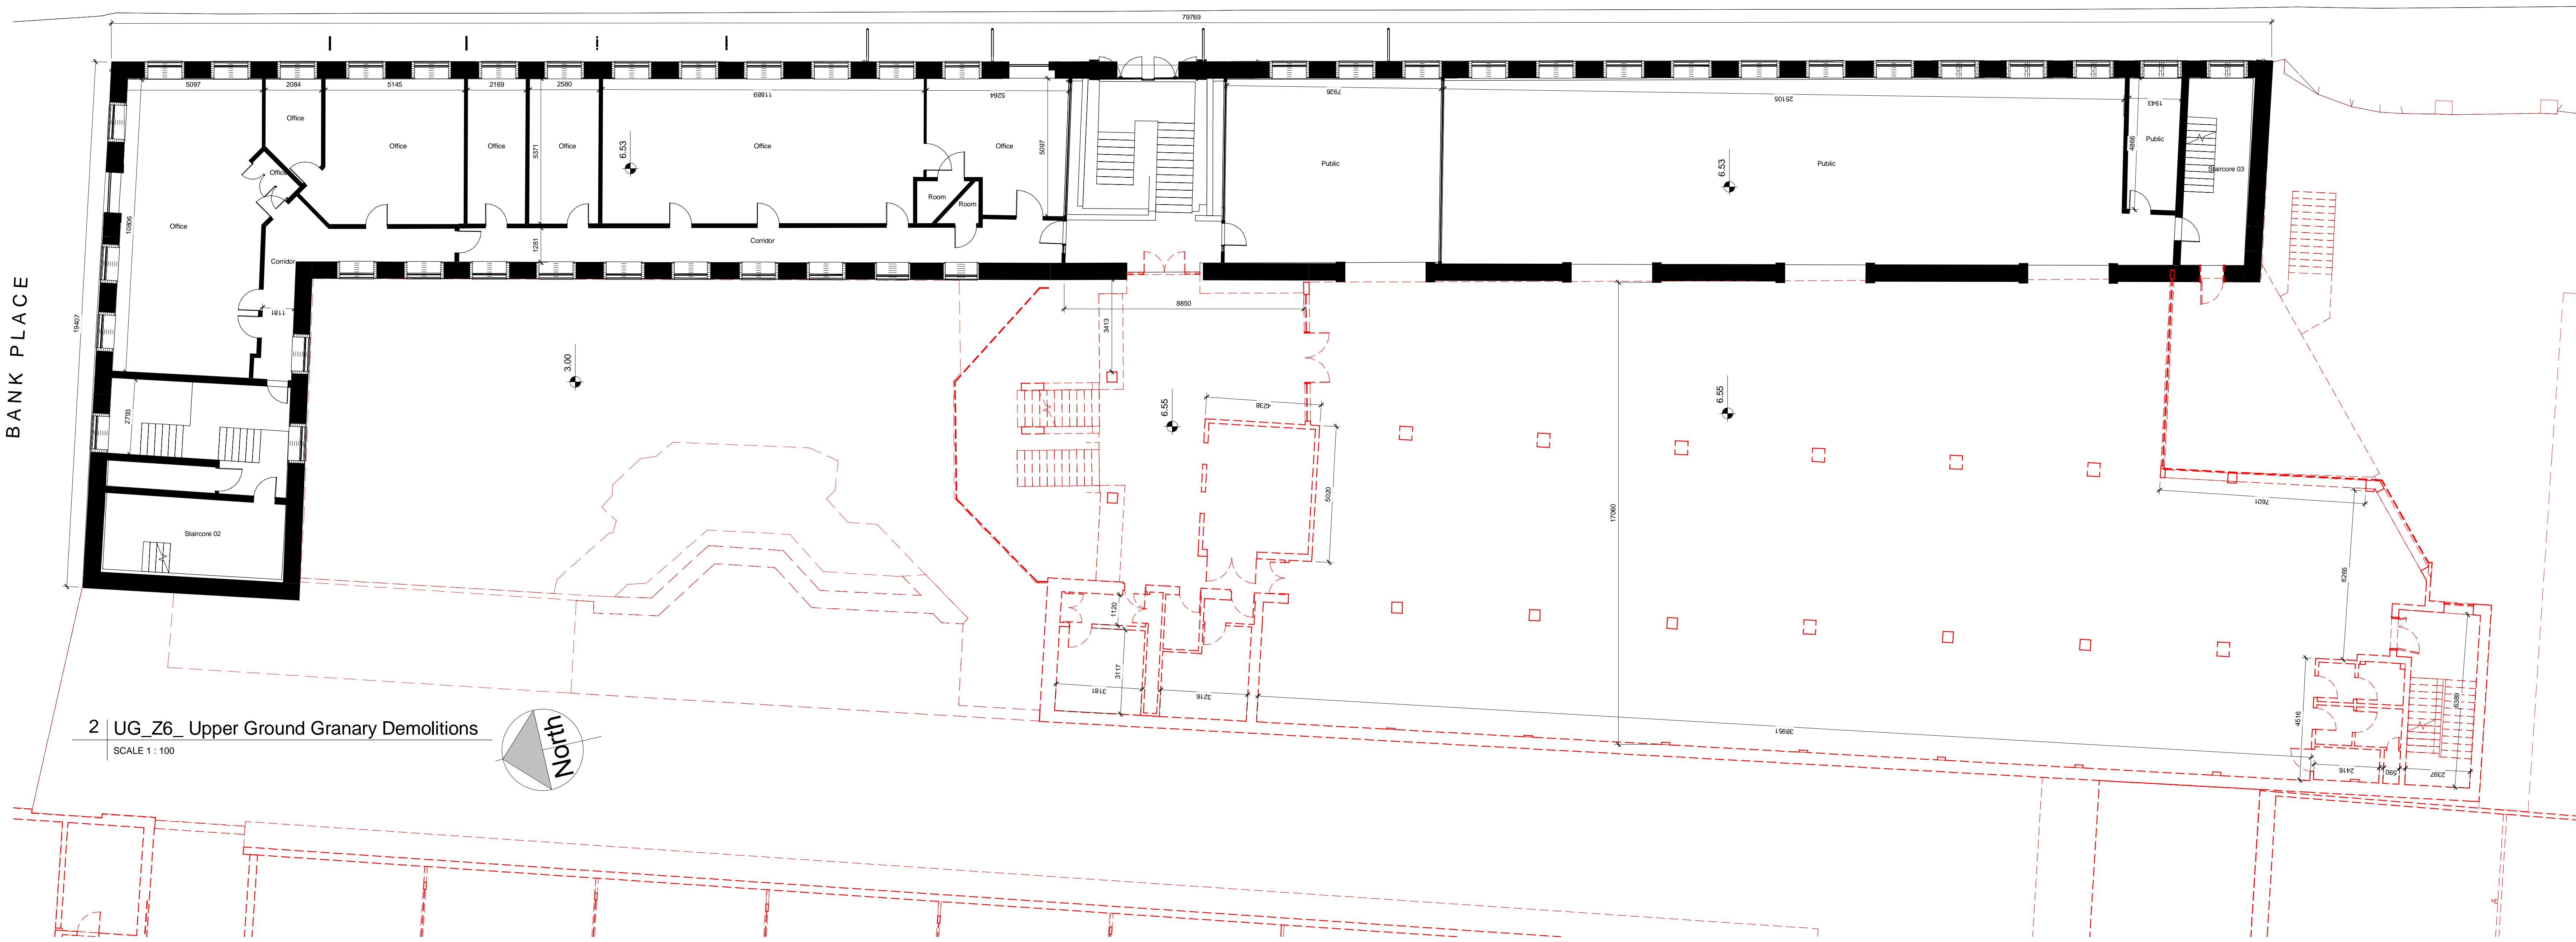

2 UG_Z6_Upper Ground Granary Demolitions
SCALE 1:100

ISO A0 841mm x 1189mm

Checked: Checker
Approved: Approver

Project Management Initials: Designer:
Designer

Last Printed: 13/09/2019 15:30:08
Filename: C:\Users\acm\OneDrive\Documents\OPRA-ACM-Z06-ZZ-M3-AR-0001_drawing1971.rvt

This drawing has been prepared for the use of AECOM's staff & they shall not be used, modified, reproduced or related to by any other party without the written consent of AECOM. All measurements must be obtained from the stated dimensions.