




File name: Z:\UK\IEORK1\JOBS\PR-289270_PROJECT_OPERA_ADDITIONAL_FEE\900_CAD_GIS\906_LA02_SHEETS\60568520-SHT-20-0000-L-7000.DWG
 Last saved by: ROSS LOUGHNANE
 Last Plotted: 2019-01-30
 Project Management Initials: Designer: RL
 Checked: EOG
 Approved: EF
 ISO A1 594mm x 841mm

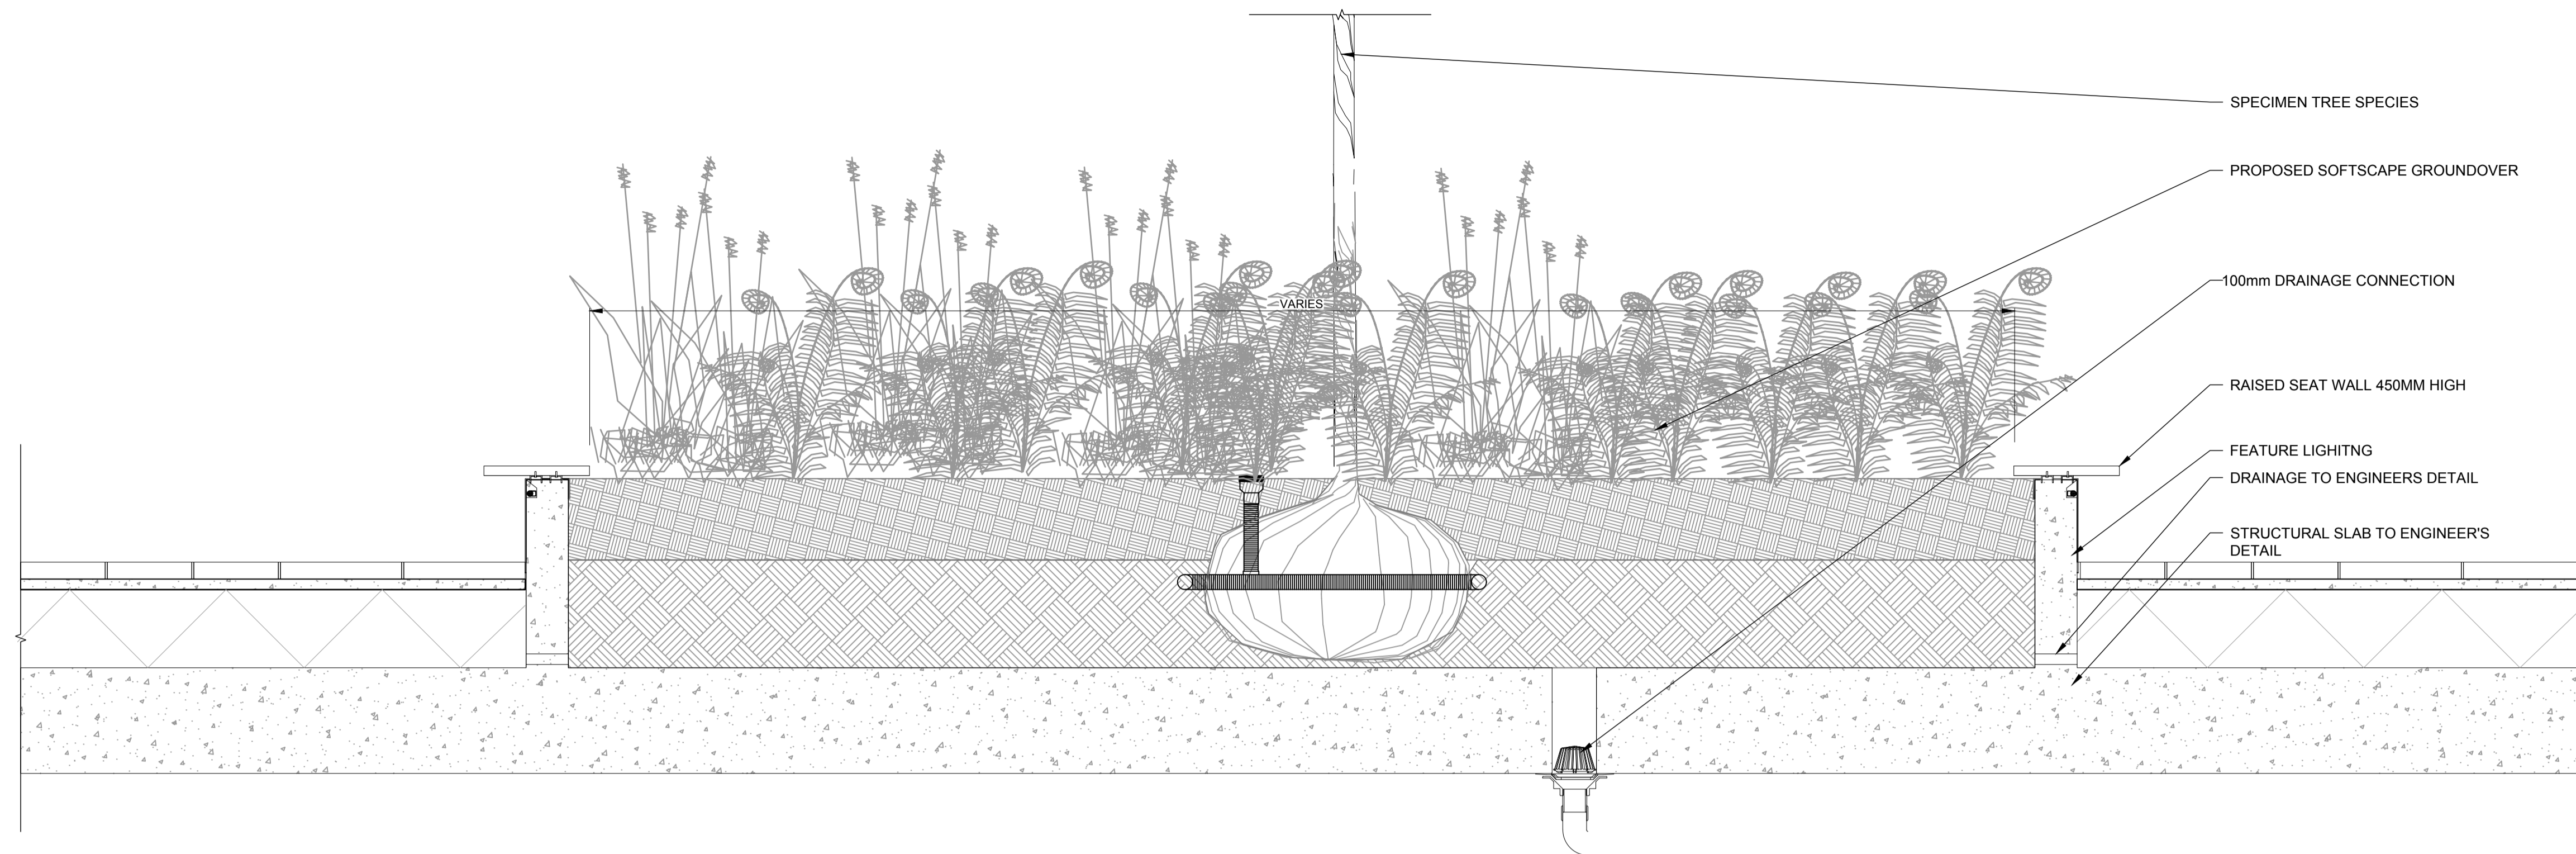

01 RAISED PLANTER ON CONCRETE STRUCTURAL SLAB
 7003 Scale 1:20@A1

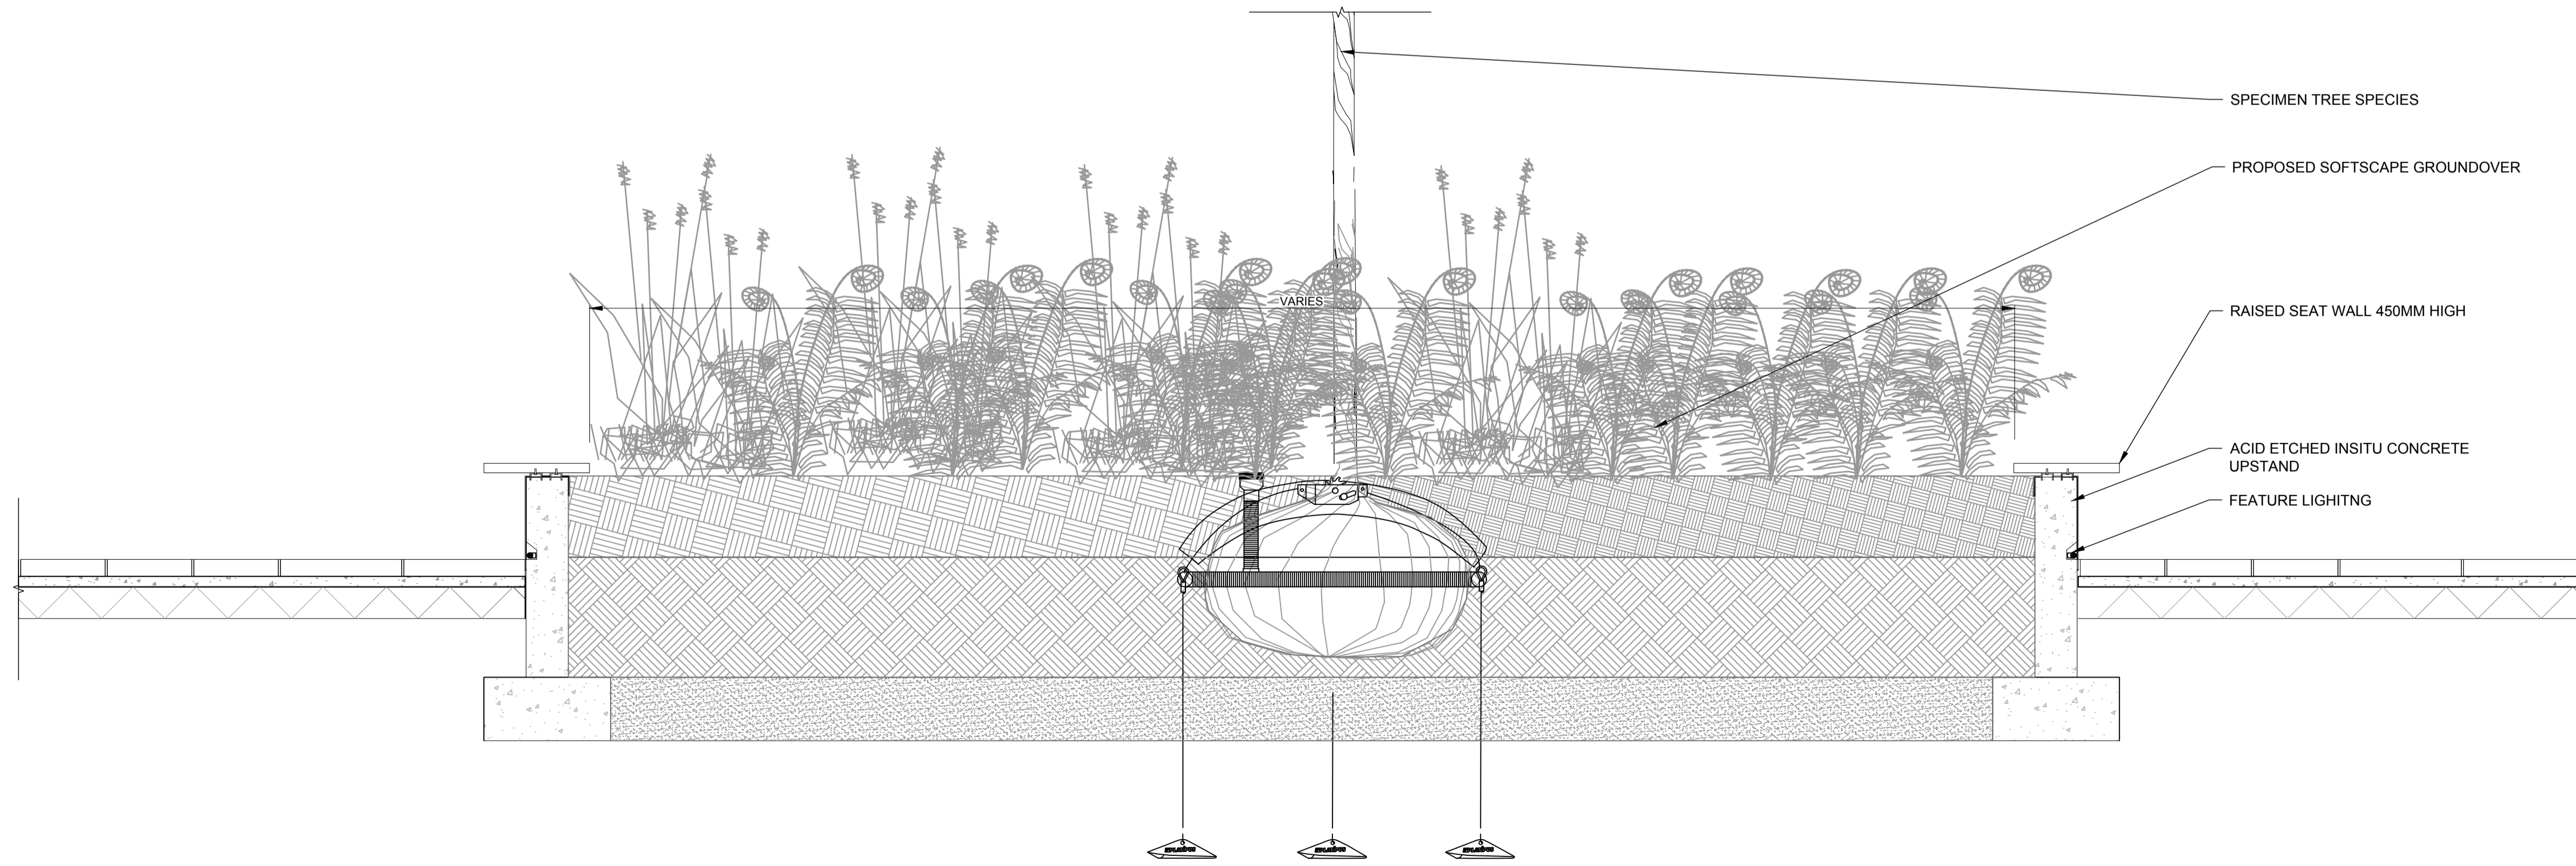

02 RAISED PLANTER ON GRADE
 7003 Scale 1:20@A1

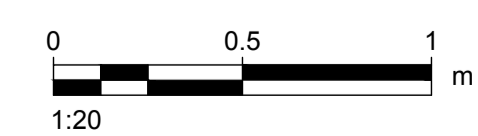

CLIENT
 LIMERICK CITY AND
 COUNTY COUNCIL

CONSULTANT
 AECOM Ireland Limited
 1st Floor, Montrose House,
 Carrigaline Rd,
 Douglas,
 Cork, Ireland
 01 676 3671 tel
 www.aecom.com

ISSUE/REVISION

I/R	DATE	DESCRIPTION
A	28-01-2019	ISSUE FOR PLANNING

KEY PLAN

PROJECT NUMBER
 60568520

SHEET TITLE
 OPERA SITE
 TYPICAL LANDSCAPE DETAILS 4/4

SHEET NUMBER
 60568520-SHT-20-0000-L-7003

This drawing has been prepared for the use of AECOM's client. It may not be used, modified, reproduced or relied upon by third parties, except as agreed by AECOM or as required by law. AECOM accepts no responsibility, and denies any liability, whatsoever, to any party that uses or relies on this drawing without AECOM's express written consent. Do not scale this document. All measurements must be obtained from the stated dimensions.