



- LEGEND:**
- PROPOSED RED LINE BOUNDARY
  - PROPOSED SPECIMEN PINE
  - PROPOSED SPECIMEN HOLM OAK
  - PROPOSED SPECIMEN TREE
  - PLANTING PALETTE 1: CENTRAL PLAZA
  - PLANTING PALETTE 2: BANK PLACE
  - PLANTING PALETTE 3: THE GRANARY
  - PLANTING PALETTE 4: ROOF TERRACE
  - ARTIFICIAL LAWN
  - PROPOSED TREE
  - PAV01 CENTRAL PLAZA - 150 X 300 GRANITE PAVING IN COMBINATION OF SILVER GREY AND BUFF COLOUR - see drawing 7000 for details
  - PAV02 BANK PLACE PAVING AND THE GRANARY - 150 X 300 DARK GREY GRANITE SETTS - see drawing 7000 for details
  - PAV03 STREETSCAPE PAVING: AGGREGATE CONCRETE PAVERS IN COMBINATION OF 400X440 AND 400X600MM - see drawing 7000 for details
  - PAV04: TYPICAL ASPHALT see drawing 7000 for details
  - SF01 BENCH
  - SF03 BICYCLE STANDS
  - BLISTER PAVING IN MATERIAL COMPLIMENTARY TO ADJOINING PAVING MATERIAL
  - LIGHTING COLUMN, see lighting design drawing for details
  - BUILDING OVERHANG
  - BUILDING OUTLINE



**ISSUE/REVISION**

I/R	DATE	DESCRIPTION
C	19-03-2019	ISSUE FOR PLANNING
B	19-02-2019	GRANARY COURTYARD UPDATE
A	28-01-2019	ISSUE FOR PLANNING

**PROJECT NUMBER**  
 60568520

**SHEET TITLE**  
 OPERA SITE  
 CENTRAL PLAZA

**SHEET NUMBER**  
 60568520-SHT-20-0000-L-1002

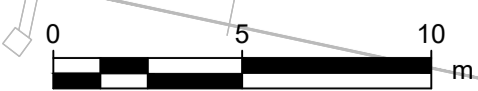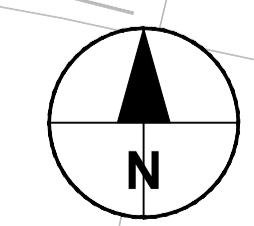

This drawing has been prepared for the use of AECOM's client. It may not be used, modified, reproduced or relied upon by third parties, except as agreed by AECOM or as required by law. AECOM accepts no responsibility, and denies any liability, whatsoever, to any party that uses or relies on this drawing without AECOM's express written consent. Do not scale this document. All measurements must be obtained from the stated dimensions.