



PLANTING SCHEDULE

| Name | Girth/Dia. cm | Height cm | Root Zon | Specification | No./m ² |
|--------------------------------|---------------|-----------|----------|--|--------------------|
| TREES | | | | | |
| Quercus ilex | 16-18 | min 550 | C | 3x; EHS; 5 brks | |
| Ilex x atlantica 'Golden King' | 16-18 | min 450 | RB | 3x; SM; clear stem min. 200cm; 4 brks | |
| Pinus Montana | | min 550 | RB | SM; clear stem min. 200cm; well balanced crown | |
| Pinus Sylvestris | | min 550 | RB | SM; clear stem min. 200cm; well balanced crown | |
| Dicksonia antarctica | | 150-175 | 25-45L | Vertical and firm within pot | |
| Liquidambar styraciflua | 18-20 | min 450 | RB | 3x; EHS; clear stem min. 200cm | |
| Magnolia kobus | 16-18 | 350-425 | RB | 3x; HS; clear stem 150-175cm; 5 brks | |
| Sophora japonica | 16-18 | 400-450 | RB | 3x; EHS; clear stem 175-200cm; 5 brks | |

| PLANTING PALETTE 1: CENTRAL PLAZA | | | | | |
|--|--|--------|--------|------------------|---|
| Achillea filipendulina 'Gold Plate' | | | 3L | Full pot | 4 |
| Buxus sempervirens | | 30-40 | RB | Bushy; 6 brks | 4 |
| Calamagrostis x acutiflora 'Karl Foerster' | | | 5L | Full pot | 2 |
| Cornus stolonifera 'Flaviramea' | | 80-100 | 10L | Branched; 5 brks | 1 |
| Euphorbia griffithii 'Fireglow' | | | 5L | Full pot | 3 |
| Pennisetum alopecuroides 'Hameln' | | | 5L | Full pot | 2 |
| Stachys byzantina | | | 5-7.5L | Full pot | 3 |

| PLANTING PALETTE 2: BANK PLACE | | | | | |
|---------------------------------------|--------|-------|--------|---------------|---|
| Asplenium scolopendrium | | | 5L | Full pot | 2 |
| Euonymus fortunei 'Emerald Gaiety' | 20-30D | 20-30 | 3L | Bushy; 7 brks | 3 |
| Molinia caerulea | | | 2L | Full pot | 1 |
| Salvia nemorosa 'Caradonna' | | 40-60 | 5L | Full pot | 2 |
| Sedum 'Herbstfreude' | | | 3L | Full pot | 3 |
| Sesleria autumnalis | | | 5-7.5L | Full pot | 3 |

| PLANTING PALETTE 3: THE GRANARY | | | | | |
|---|--|--|----|----------|---|
| Anemone x hybrida 'Honore Jobert' | | | 3L | Full pot | 4 |
| Dryopteris affinis 'Cristata Angustata' | | | 5L | Full pot | 1 |
| Heuchera 'Red Spangles' | | | 3L | Full pot | 4 |
| Milium effusum 'Aureum' | | | 3L | Full pot | 4 |
| Molinia caerulea | | | 2L | Full pot | 1 |

| PLANTING PALETTE 4: ROOF TERRACE | | | | | |
|---|-------|---------|----|---------------------------------------|---|
| Acer griseum | 8-10 | 250-300 | RB | 2x; Std; clear stem 125-150cm; 3 brks | |
| Astrantia major | | | 3L | Full pot | 4 |
| Buxus sempervirens | | 30-40 | RB | Bushy; 6 brks | 4 |
| Euphorbia griffithii 'Fireglow' | | | 5L | Full pot | 3 |
| Gaura lindheimeri | | | 3L | Full pot | 3 |
| Lavandula angustifolia | 20-30 | | 3L | Bushy; 5 brks | 3 |
| Pennisetum alopecuroides 'Hameln' | | | 5L | Full pot | 2 |


NOTES: For tree and planting locations see drawings 60568520-SHT-20-0000-L-1001 and 60568520-SHT-20-0000-L-1002
See submitted specification for full specification
For paving details see drawing 60568520-SHT-20-0000-L-7000
For furniture details see drawings 60568520-SHT-20-0000-L-7001, 60568520-SHT-20-0000-L-7002 and 60568520-SHT-20-0000-L-7003



CLIENT
LIMERICK CITY AND COUNTY COUNCIL

CONSULTANT
AECOM Ireland Limited
1st Floor, Montrose House,
Carrigaline Rd,
Douglas,
Cork, Ireland
01 676 3671 tel
www.aecom.com

- LEGEND**
- PROPOSED RED LINE BOUNDARY
 - PROPOSED SPECIMEN PINE
 - PROPOSED SPECIMEN HOLM OAK
 - PROPOSED SPECIMEN TREE
 - PLANTING PALETTE 1: CENTRAL PLAZA
 - PLANTING PALETTE 2: BANK PLACE
 - PLANTING PALETTE 3: THE GRANARY
 - PLANTING PALETTE 4: ROOF TERRACE
 - ARTIFICIAL LAWN
 - PAV01 CENTRAL PLAZA
 - PAV02 BANK PLACE PAVING AND THE GRANARY
 - PAV03 STREETSCAPE PAVING
 - PAV04: TYPICAL ASPHALT
 - SF01 BENCH
 - SF03 BICYCLE STANDS
 - BLISTER SURFACING
 - LIGHTING COLUMN
 - BUILDING OVERHANG
 - BUILDING OUTLINE

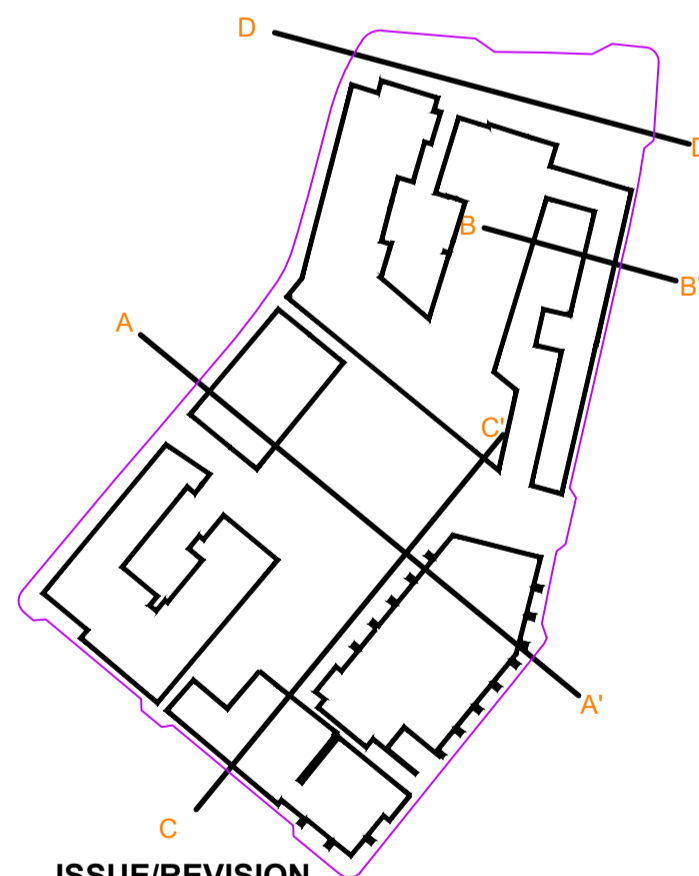


ISSUE/REVISION

| I/R | DATE | DESCRIPTION |
|-----|------------|--------------------------|
| C | 13-03-2019 | ISSUE FOR PLANNING |
| B | 19-02-2019 | GRANARY COURTYARD UPDATE |
| A | 28-01-2019 | ISSUE FOR PLANNING |

PROJECT NUMBER
60568520

SHEET TITLE
OPERASITE
LANDSCAPE MASTERPLAN

SHEET NUMBER
60568520-SHT-20-0000-L-1000

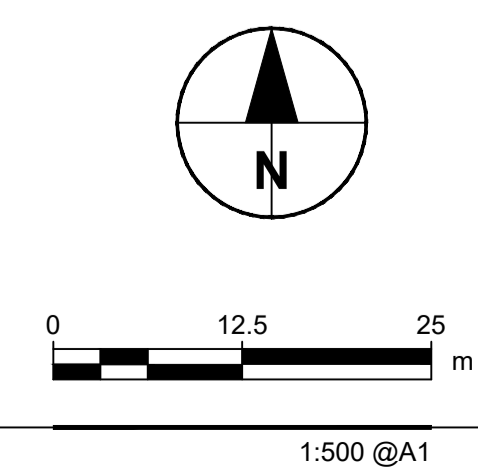

This drawing has been prepared for the use of AECOM's client. It may not be used, modified, reproduced or relied upon by third parties, except as agreed by AECOM or as required by law. AECOM accepts no responsibility, and denies any liability, whatsoever, to any party that uses or relies on this drawing without AECOM's express written consent. All measurements must be obtained from the stated dimensions.