


A-A' Central Plaza through mirror pool
SCALE: 1:125


B-B' The Granary
SCALE: 1:125

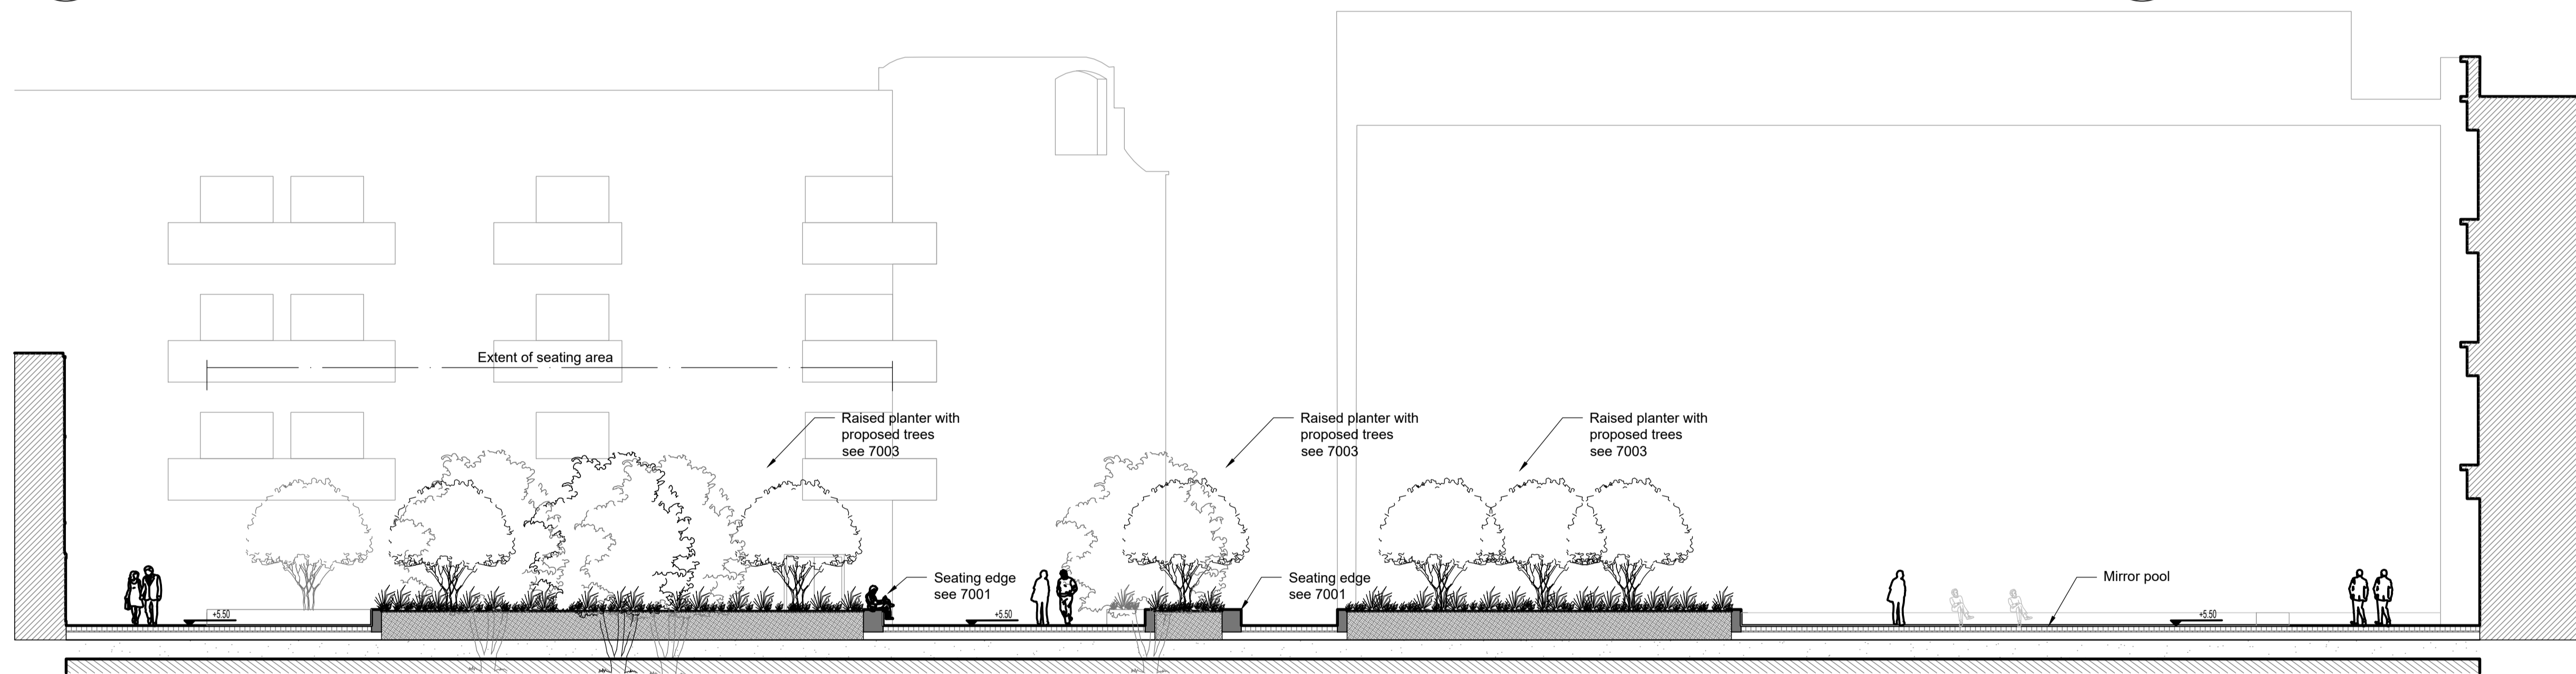

C-C' Central Plaza section through seating area
SCALE: 1:125



D-D' Bank Place
SCALE: 1:125

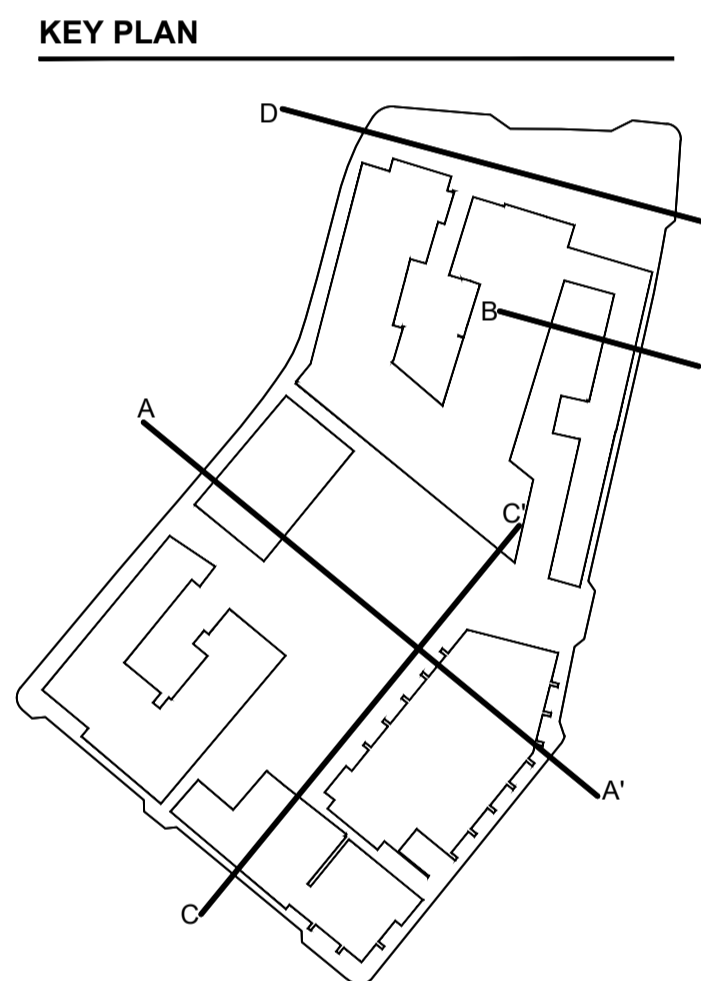

ISSUE/REVISION		
I/R	DATE	DESCRIPTION
B	13-03-2019	ISSUE FOR PLANNING
A	28-01-2019	ISSUE FOR PLANNING

This drawing has been prepared for the use of AECOM's client. It may not be used, modified, reproduced or relied upon by third parties, except as agreed by AECOM or as required by law. AECOM accepts no responsibility, and denies any liability whatsoever, to any party that uses or relies on this drawing without AECOM's express written consent. Do not scale this document. All measurements must be obtained from the scaled dimensions.