


SITE SECTION DD
SCALE 1:500




SITE SECTION DD PART 1
SCALE 1:200

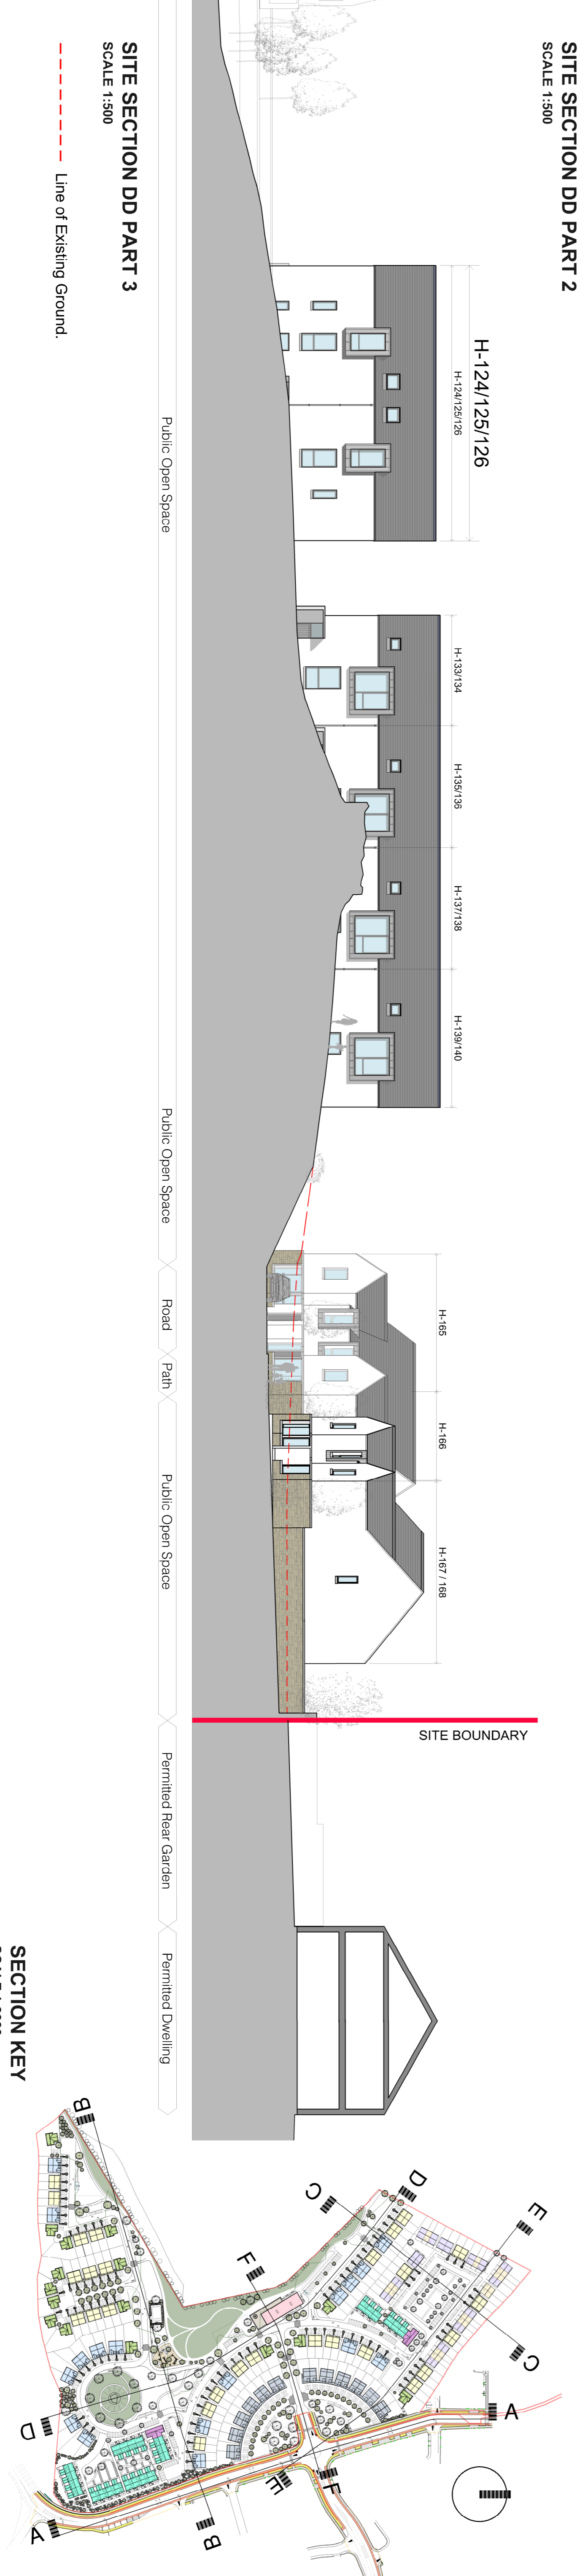


SECTION KEY
SCALE 1:3000

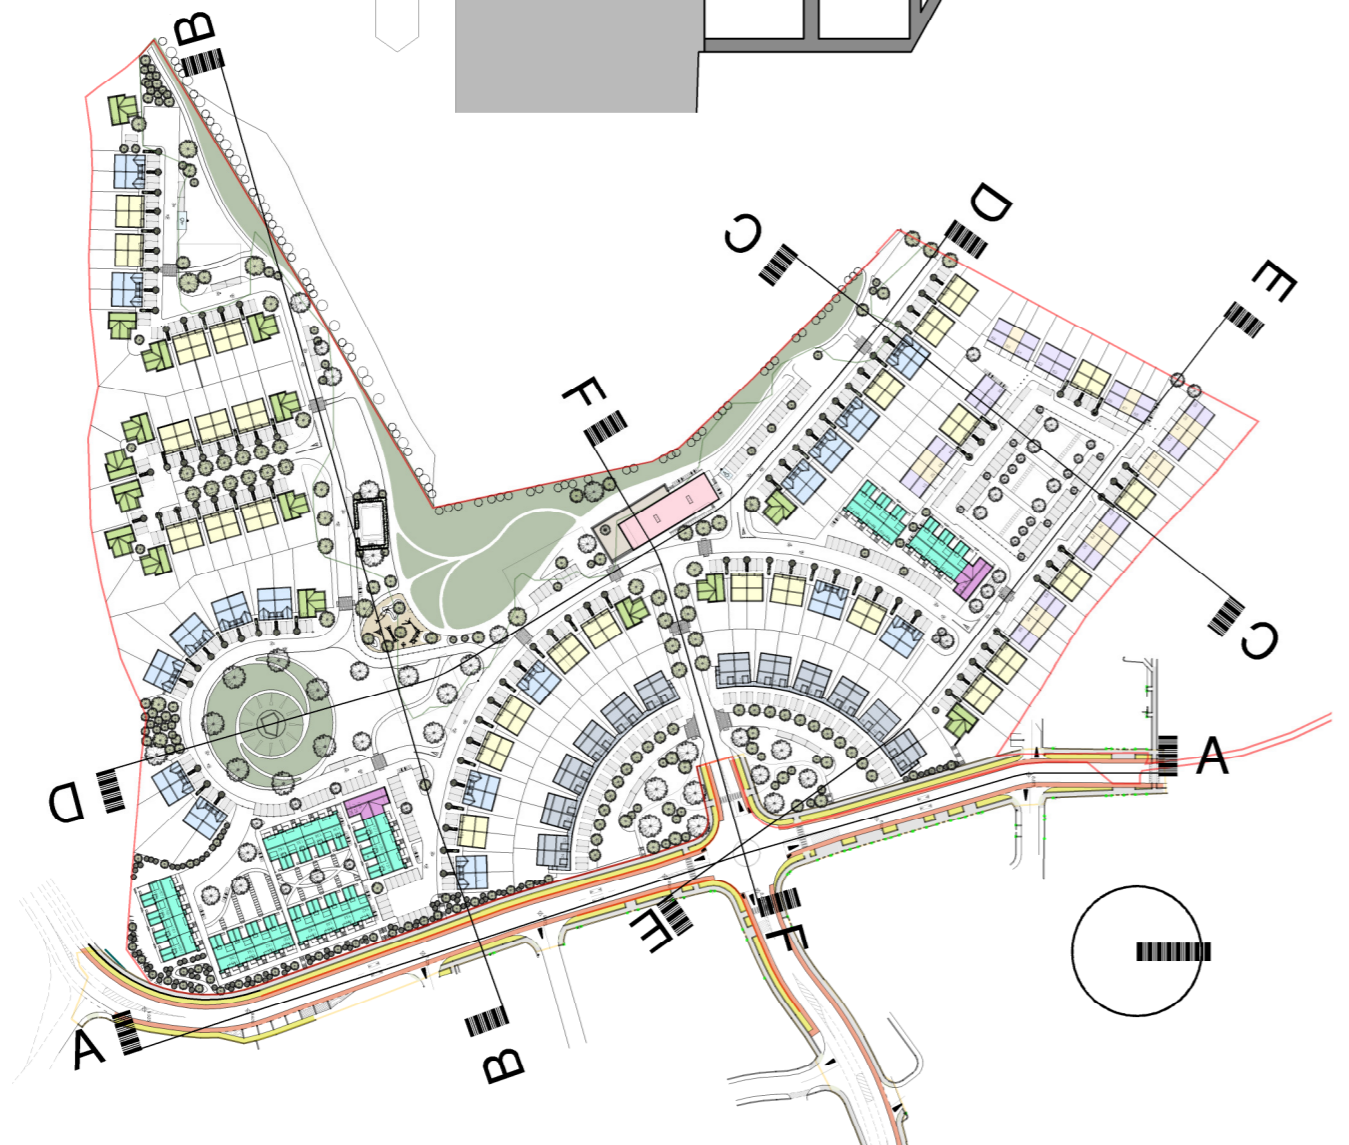

**preliminary
not for construction**

PROJECT:	Housing Development, Monneydull, Crammore, Co Galway
CLIENT:	Alum Ltd
DRAWING:	Site Section DD
SCALE:	SCALE: 1:500 / 1:200 2325-P-Q10
DRAWN BY:	AMAZONS
CHECKED BY:	EL
DATE:	FEB. 2019
DRAWING REFERENCE:	REV. NO.
<p>Simon Kelly Architects 21 Middle Street, Galway +353 91 56 2949 Cox's Yard, Wexford, Mayo +353 98 24 414 mail@sk.ie www.sk.ie</p>	