









<b>HOUSE TYPE J</b>
Terraced 2 bedroom
2 storey
93 m <sup>2</sup> / 1000 sq. ft.

**REFER TO SITE LAYOUT PLAN FOR INDIVIDUAL HOUSE FLOOR LEVELS AND HOUSE ORIENTATION**

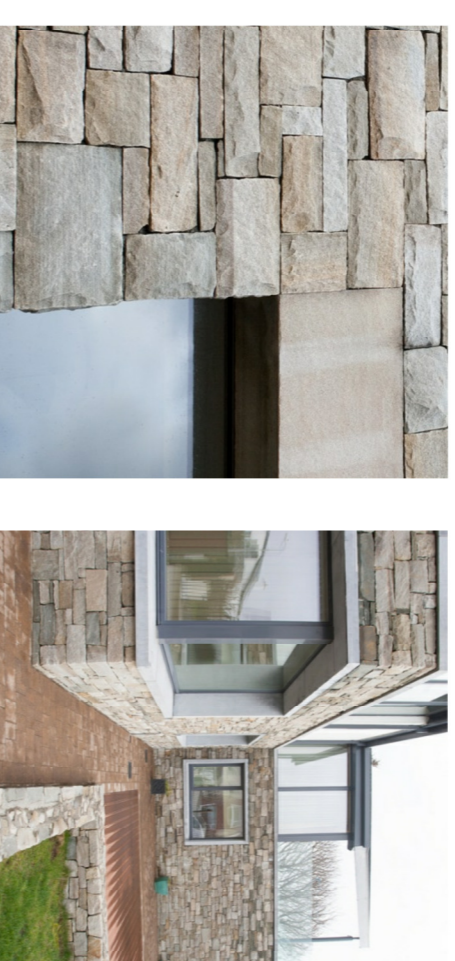

REFERENCE IMAGES

**preliminary**  
**not for construction**

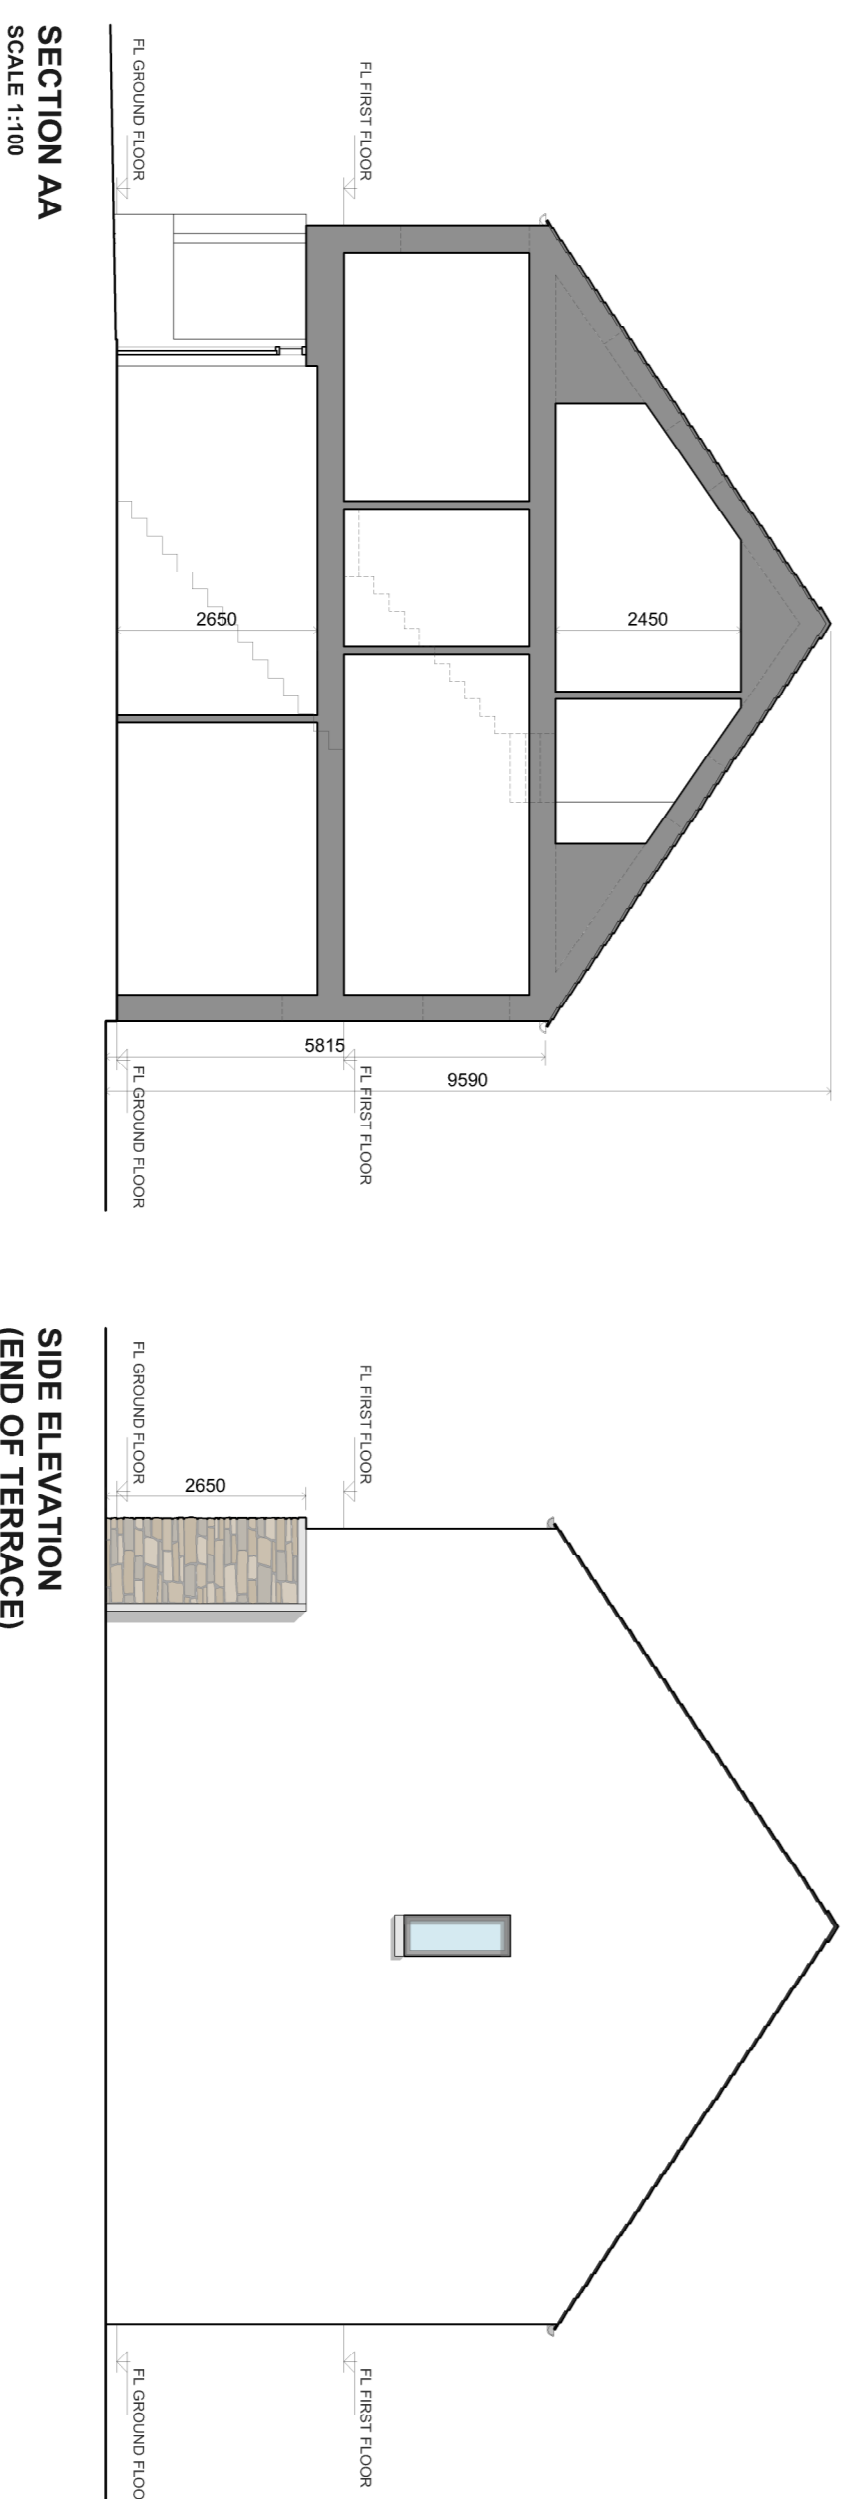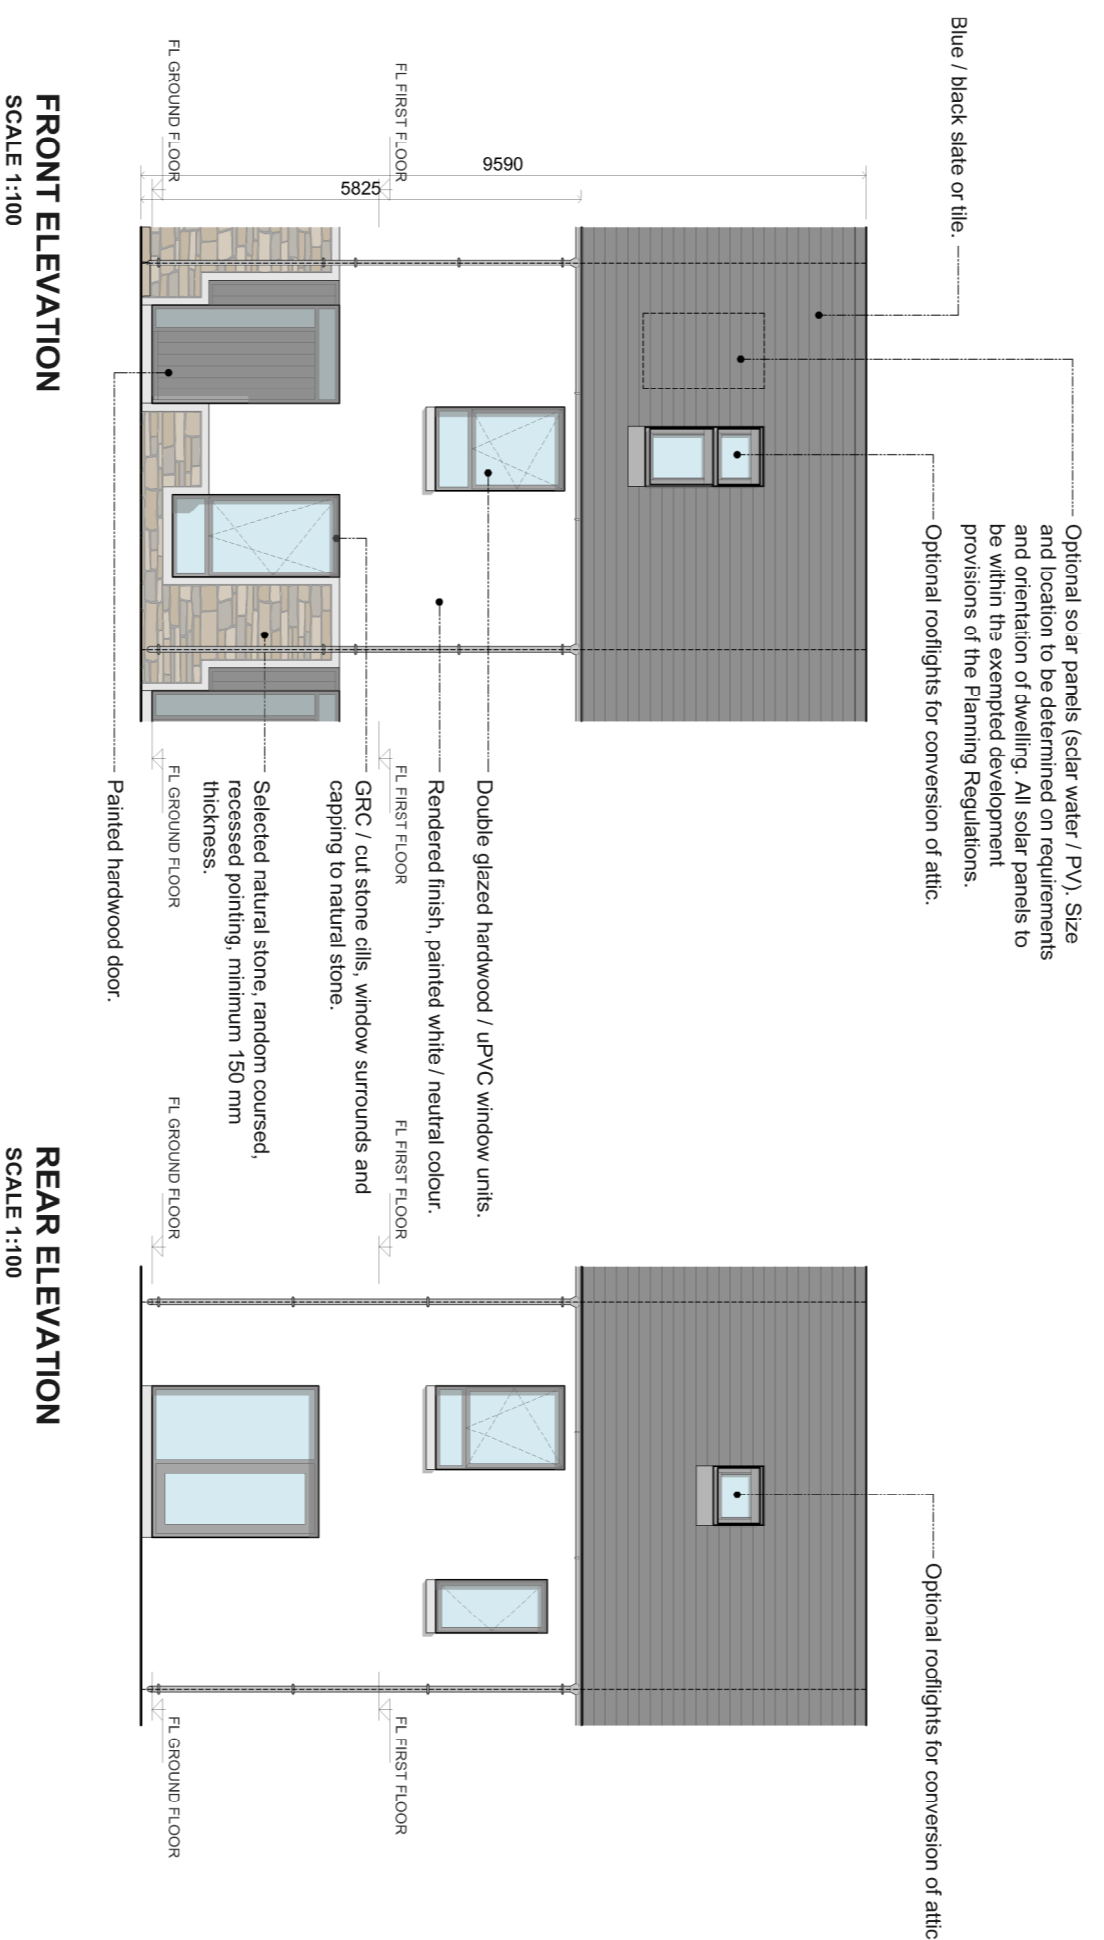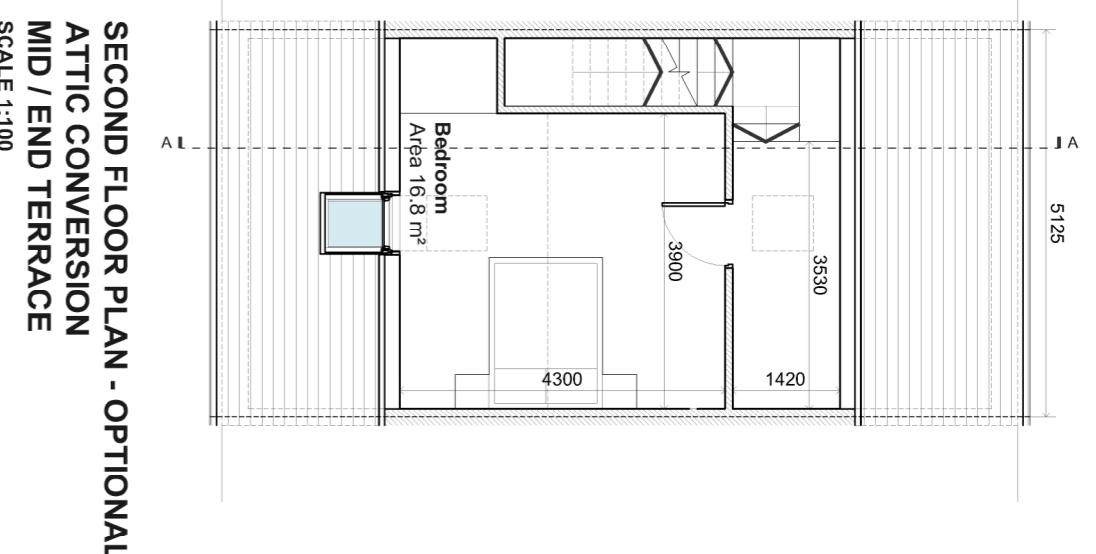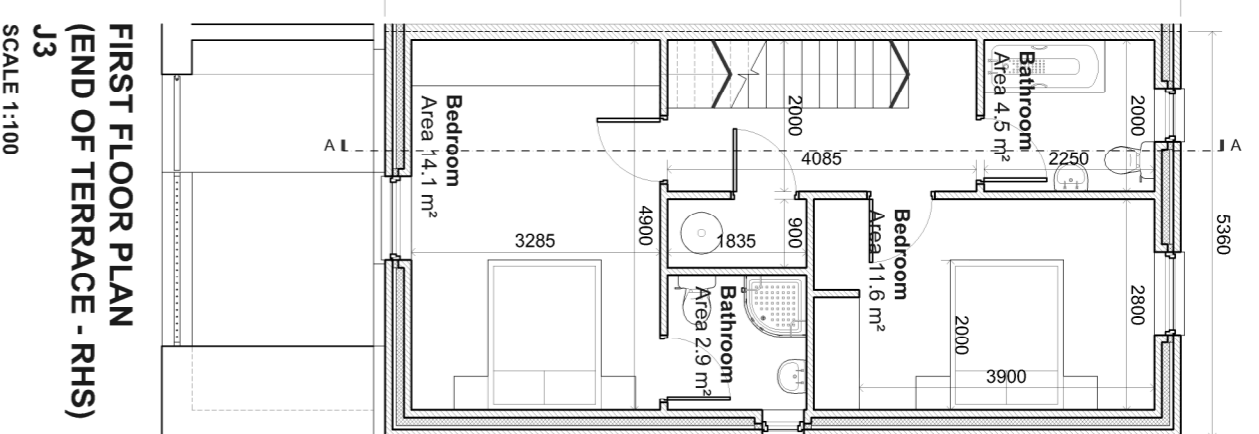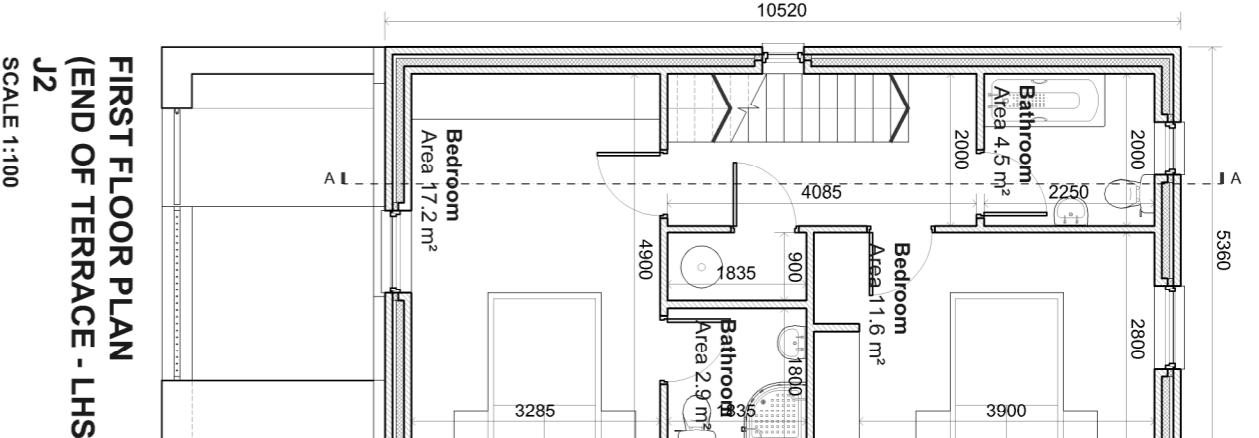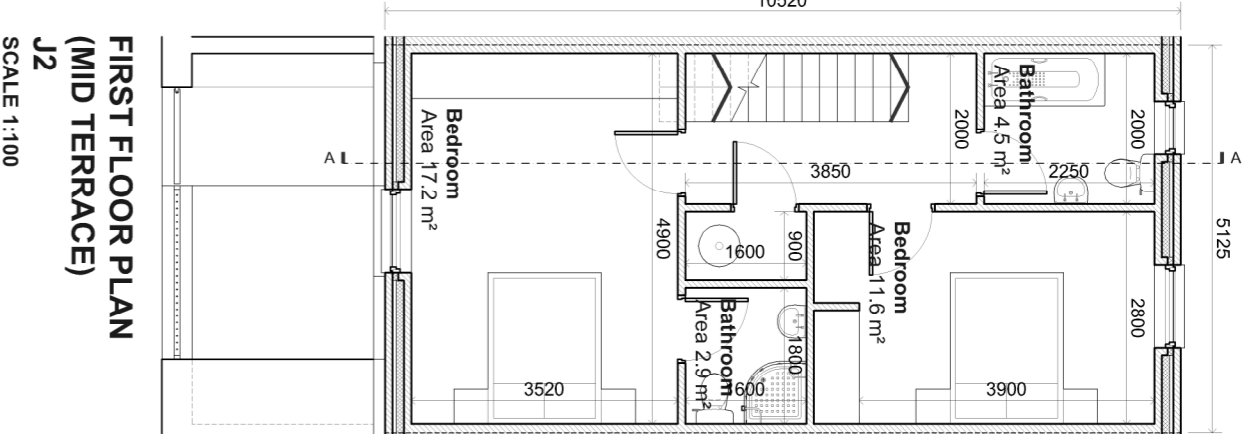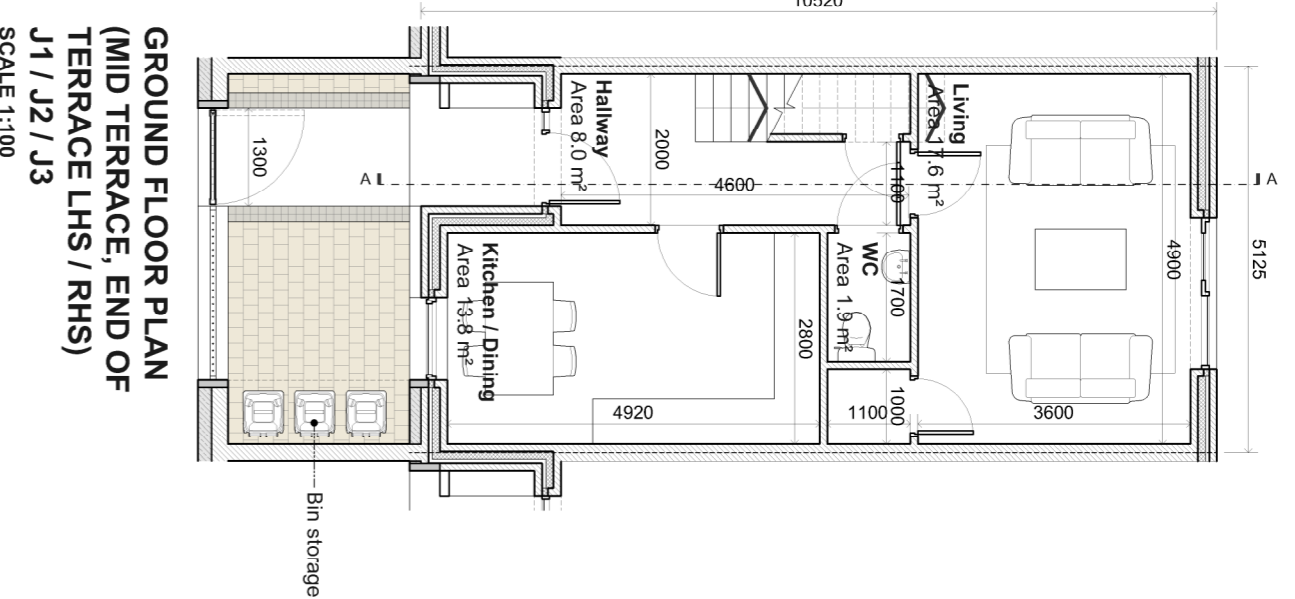

- Conditions of use of this drawing**
- This A1 size drawing is reproduced at a smaller size which makes these conditions difficult to read.
<b>PROJECT</b>	Housing Development, Moneymuff, Carrmore, Co. Galway
<b>CLIENT</b>	Attain Ltd
<b>DATE</b>	23/5/2019
<b>SCALE</b>	1:100
<b>DATE</b>	FEB 2019
<b>APPROVED</b>	BY: [Signature]
<b>DATE</b>	MAY 2019

**Simon J. Kelly Architects**  
21 Middle Street,  
Galway  
+353 91 58 2549  
Co.'s Yard,  
Westport, Mayo  
+353 98 24 414  
mj@sjk.ie  
www.sjk.ie