


LEGEND	
	Paving Type 1: Home-zone
	Paving Type 2: Parking
	Paving Type 3: Pedestrian only (with contrasting edge)
	Paving Type 4: Open space
	Paving Type 5: Permeable
	Concrete paths / surface
	Hedge Screening (refer to drawing P-026)
	Slope wall facing public (refer to drawing P-026)
	Existing Trees (refer to landscape drawings)
	Proposed Trees (refer to landscape drawings)
	Site embankment
	Existing site levels
	Proposed site levels
	Dropped kerbs

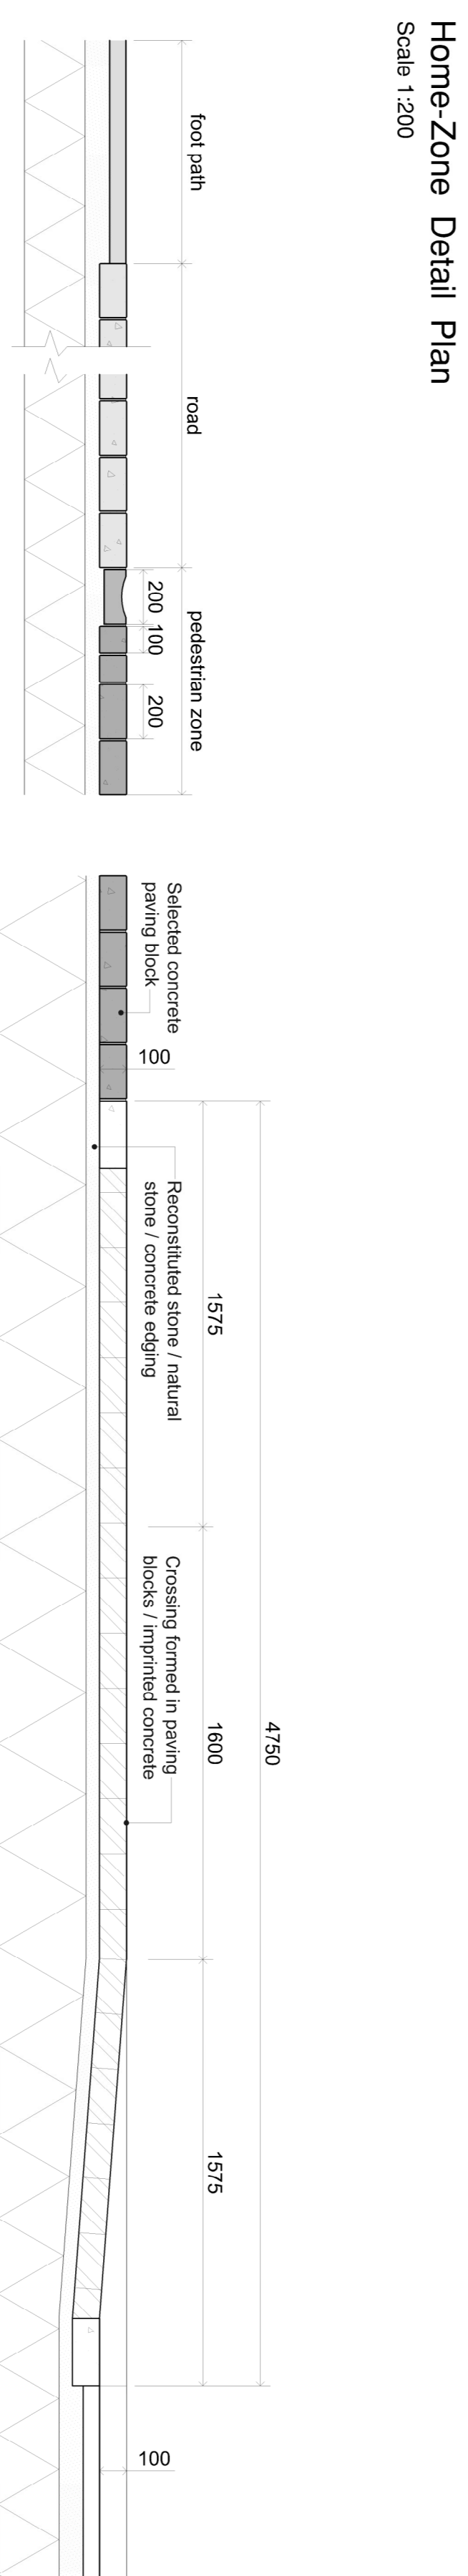

Typical Kerb + Surfacing Details
Scale 1:20

- Conditions of use of this drawing**
- This A1 size drawing is reproduced at a smaller size which makes these conditions difficult to read. If this A1 size drawing is reproduced at a smaller size, the user must refer to the original drawing for the correct interpretation of the drawing.
 - The drawing is to be used only for the specific project and for the specific site. It is not to be used for any other project or site.



Home Zone Overview - Design Development Model




Guarding to trees



Stepping Stones through open space



Fixed Bollard

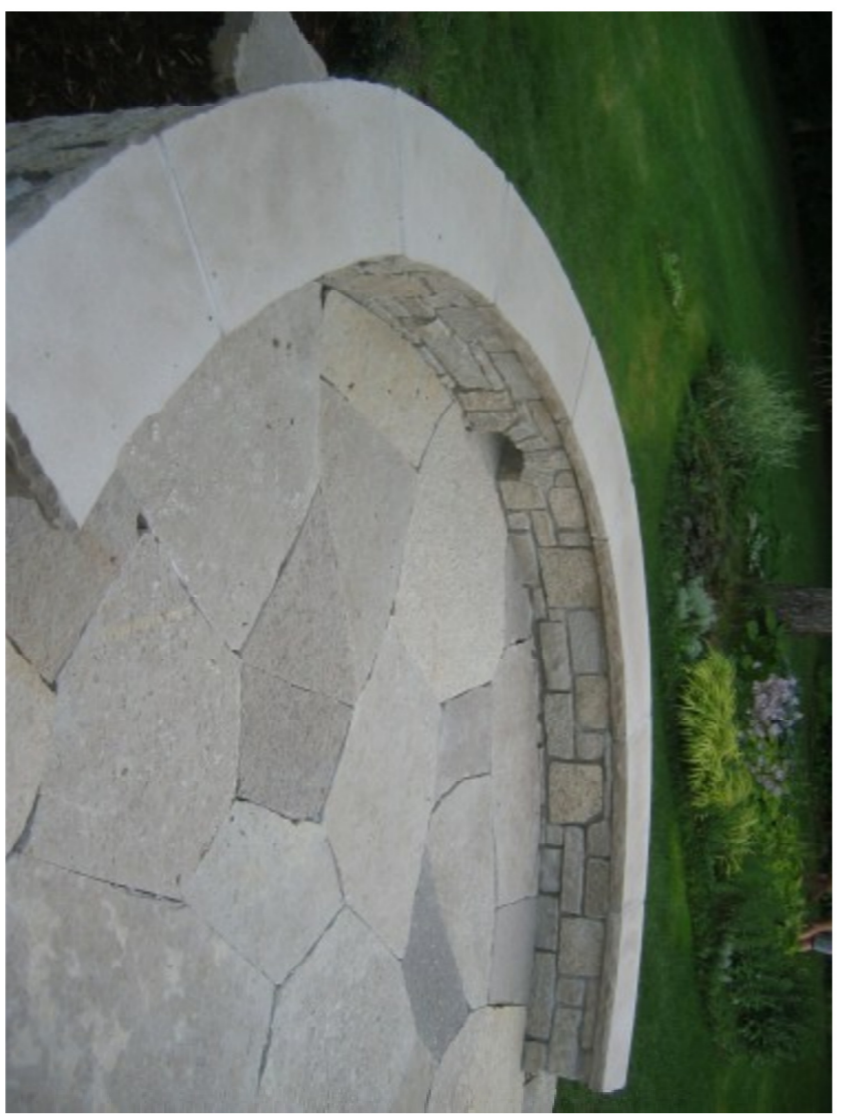

Low level stone wall seat



Retractable Bollard

Example Images

not for construction

preliminary

CLIENT:	AULUM
DATE:	Home-Zone Detail Plan
DRAWING PURPOSE:	Stage 3
DRAWING SCALE:	1:500
DRAWN BY:	L.F./B.S.
DATE:	FEB. 2019
APPROVED:	E.T.
DATE:	FEB. 2019
REV. NO.:	2325-P-031

Simon Kelly Architects
21 Middle Street, Galway
+353 91 55 2949
Cox & Vind Westport, Mayo
+353 89 24 414
mail@skl.ie
www.skl.ie