



NORTH


Uncontrolled Pedestrian Crossing

SCALE 1 : 1000


Conditions of use of this drawing
 note: If this A1 size drawing is reproduced at a smaller size which makes these conditions difficult to read, it is the user's responsibility to refer to the original drawing.
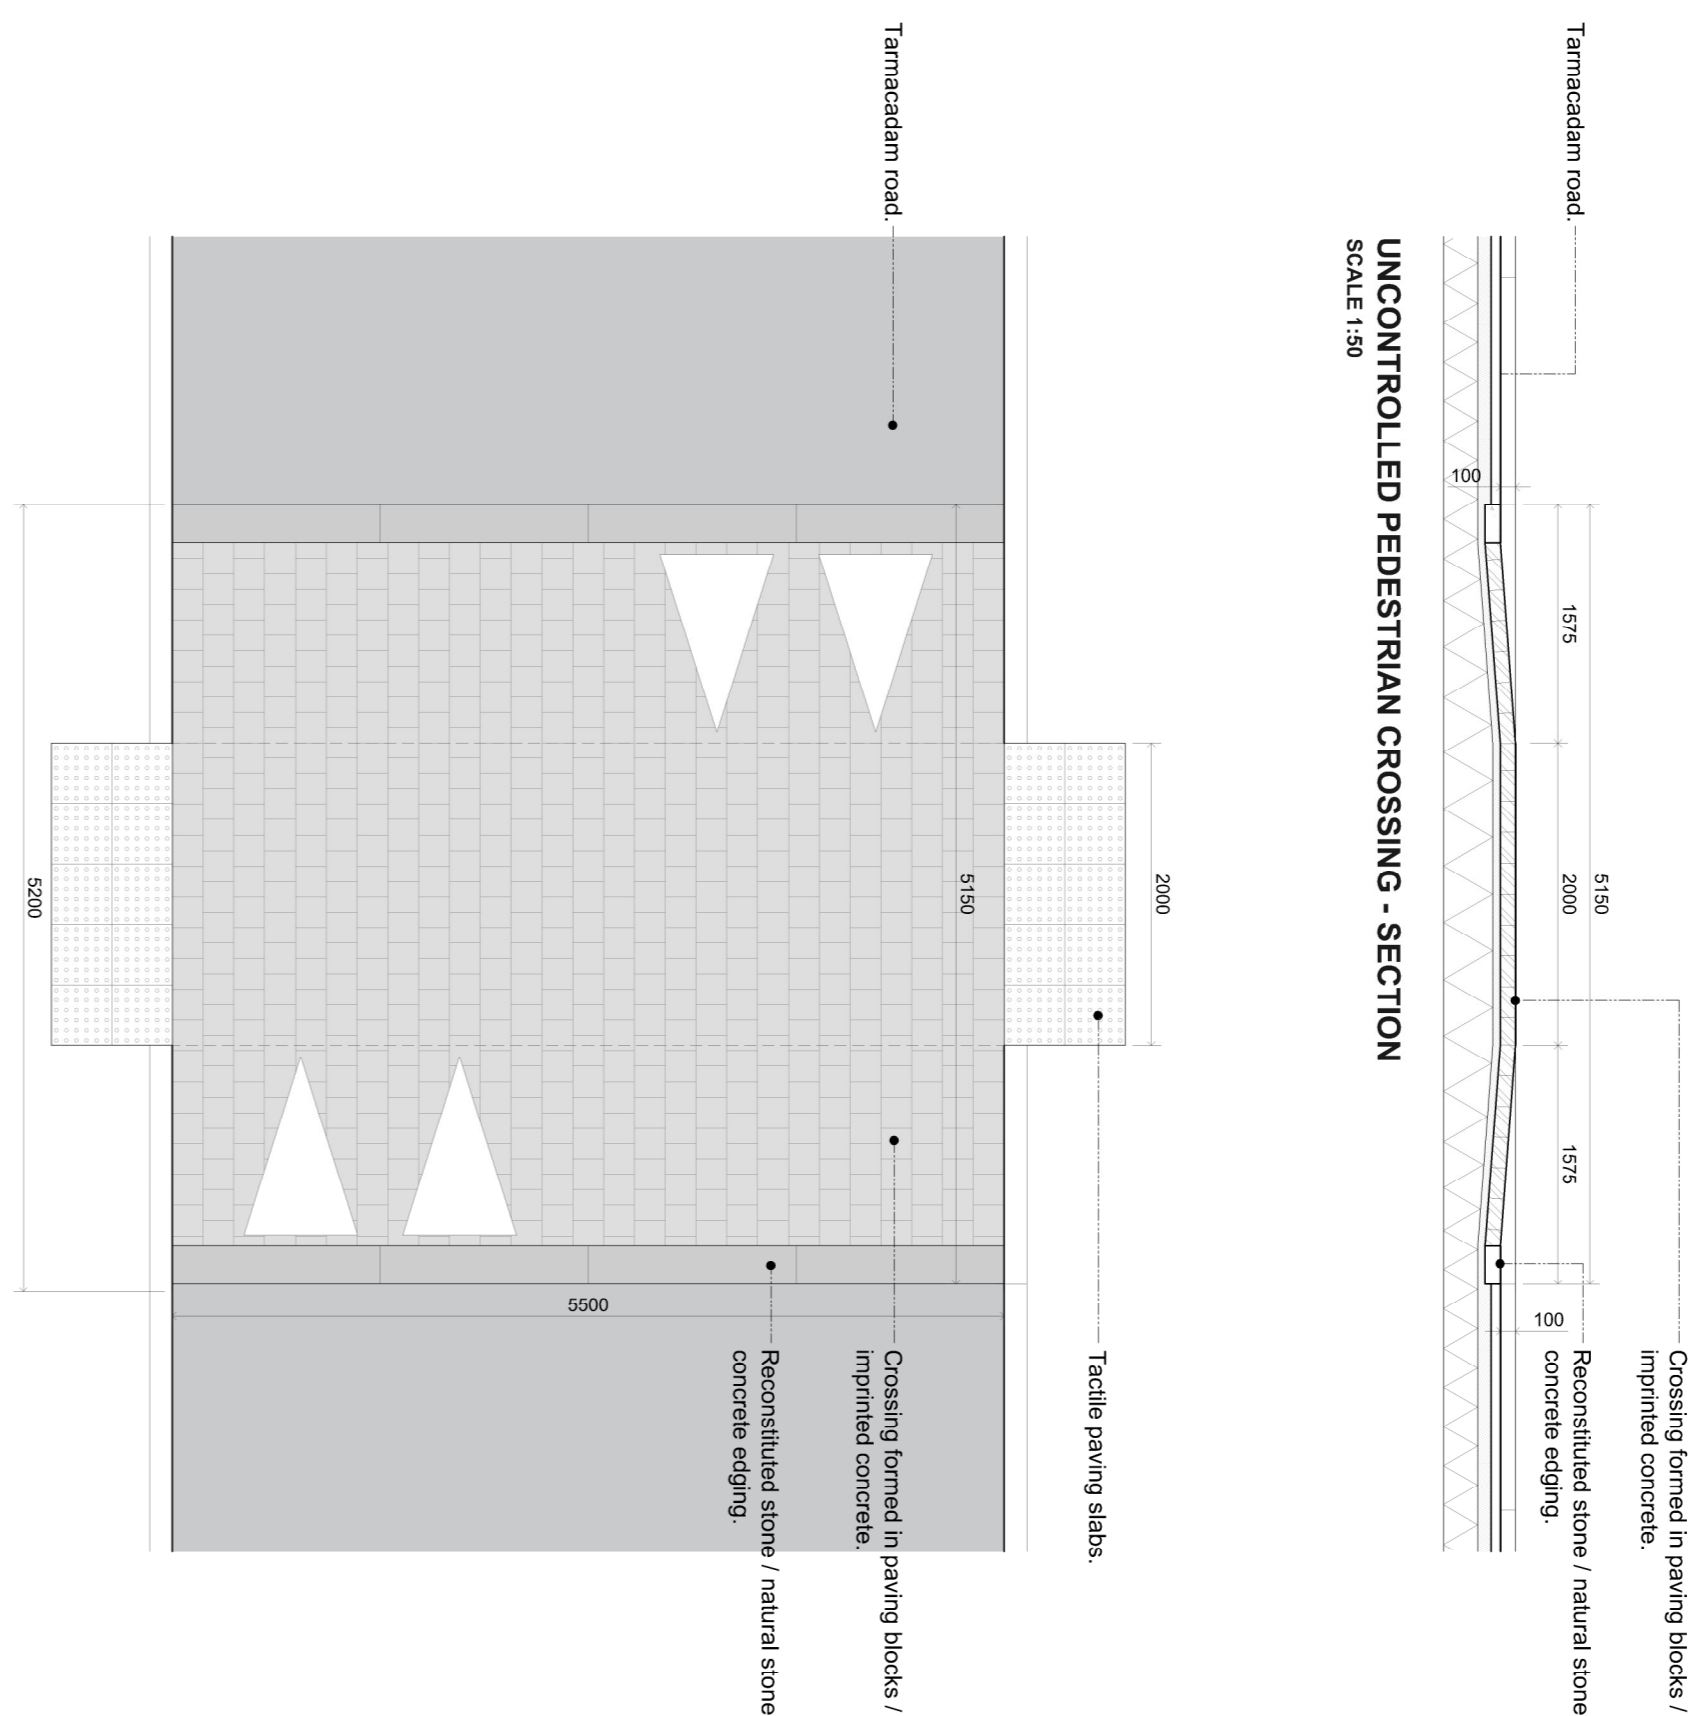

UNCONTROLLED PEDESTRIAN CROSSING - PLAN
 SCALE 1:50

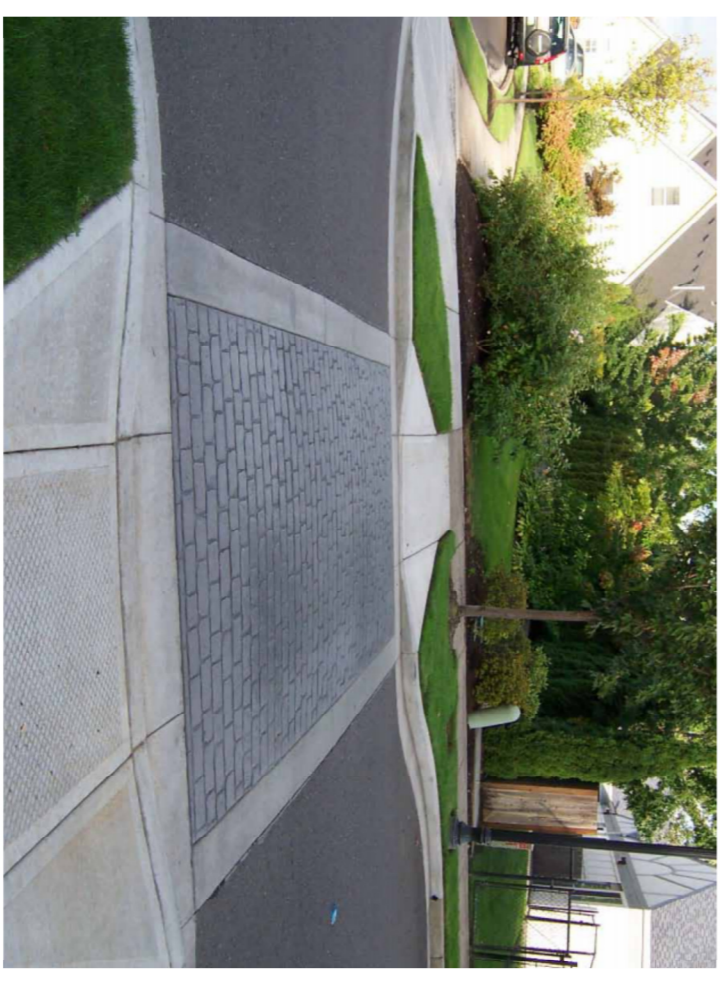

SAMPLE IMAGE OF UNCONTROLLED PEDESTRIAN CROSSING

not for construction
 preliminary

PROJECT:	Housing Development, Moneyduff, Charmore, Co Galway
DRAWING:	Site Layout Plan - Pedestrian Crossings
DRAWING PURPOSE:	Pedestrian Crossing Detail
DRAWING NO.:	BS
DATE:	Feb 2019
SCALE:	1:1000
REV. NO.:	2325-P-034

SK
 Simon Kelly Architects
 21 Middle Street,
 Westport, Mayo
 +353 91 56 2349
 +353 98 24 414
 info@sk.ie
 www.sk.ie