


LEGEND

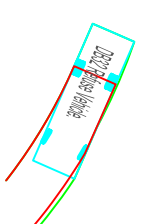

DE32 Refuse Vehicle:
 Overall Length 7.800m
 Overall Width 2.400m
 Overall Body Height 3.183m
 Min Body Ground Clearance 2.400m
 Lock-to-Lock Turn 2.400m
 Curb to Curb Turning Radius 9.825m

NOTES:

1. FIGURED DIMENSIONS ONLY TO BE TAKEN FROM THIS DRAWING.
2. ALL DRAWINGS TO BE CHECKED BY THE CONTRACTOR ON SITE.
3. ENGINEER/EMPLOYERS REPRESENTATIVE, AS APPROPRIATE, TO BE INFORMED BY THE CONTRACTOR OF ANY DISCREPANCIES BEFORE ANY WORK COMMENCES.
4. THE CONTRACTOR SHALL UNDERTAKE A THOROUGH CHECK FOR THE ACTUAL LOCATION OF ALL SERVICES AND UTILITIES BELOW GROUND, BEFORE ANY WORK COMMENCES.
5. ALL EVELS SHOWN RELATE TO ORDNANCE SURVEY DATUM AT MAIN HEAD.

Rev	Date	Description	By	Chkd.
B	02/06/2019	Architect layout updated	JK	BR
A	20/06/2018	Issue for Planning	JK	BR

Client:

ARLUM LTD.

Project:

Residential Development
 Moneyduff, Orammore
 Co. Galway

Title:

Autotrack Layout
 Refuse Vehicle

Scale @ A1/A3: 1:1000 / 1:2000

Prepared by: JK
 Checked: BR
 Date: June 2018

Project Director: Michael McDonnell

Drawing Status: Preliminary



Patrick J. Tobin & Co., Ltd.
 TOBIN Consulting Engineers,
 Falgout House, Falgout Road,
 Galway, Ireland.
 Tel: +353-(0)91-8652211
 Fax: +353-(0)91-8653398
 Email: galway@tobin.ie
 WWW.TOBIN.IE

Drawing No.: 10402-2019

Revision: B

