
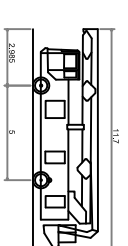


LEGEND

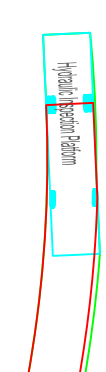

Hydraulic Inspection Platform
 Overall Length 11.700m
 Overall Width 2.490m
 Min Body Ground Clearance 0.215m
 Track Width 2.490m
 Curb to Curb Turning Radius 9.275m

NOTES:

1. FIGURED DIMENSIONS ONLY TO BE TAKEN FROM THIS DRAWING.
2. ALL DRAWINGS TO BE CHECKED BY THE CONTRACTOR ON SITE.
3. ENGINEER/EMPLOYERS REPRESENTATIVE, AS APPROPRIATE, TO BE INFORMED BY THE CONTRACTOR OF ANY DISCREPANCIES BEFORE ANY WORK COMMENCES.
4. THE CONTRACTOR SHALL UNDERTAKE A THOROUGH CHECK FOR THE ACTUAL LOCATION OF ALL SERVICES AND UTILITIES BELOW GROUND, BEFORE ANY WORK COMMENCES.
5. ALL ELEVATIONS SHOWN RELATE TO ORDNANCE SURVEY DATUM AT MAIN HEAD.

Rev	Date	Description	By	Chkd.
B	02/JUN/2018	Architect layout updated	JK	BR
A	20/OCT/2018	Issue for Planning	JK	BR

Client:

ARLUM LTD.

Project:

Residential Development
 Moneyduff, Orammore
 Co. Galway

Title:

Autotrack Layout
 Fire Truck

Scale @ A1/A3: 1:1000 / 1:2000

Prepared by: JK Checked: BR Date: June 2018

Project Director: Michael McDonnell

Drawing Status: Preliminary



Patrick J. Tobin & Co. Ltd.
 TOBIN Consulting Engineers,
 Falgout House, Falgout Road,
 Galway, Ireland.
 Tel: +353-(0)91-8652211
 Fax: +353-(0)91-8653398
 Email: galway@tobin.ie
 WWW.TOBIN.IE

Ordnance Survey Ireland Licence number EN 0000118. © Ordnance Survey Ireland Government of Ireland

Drawing No.: 10402-2021 Revision: B



MONEYDUFF

Well

