

Vegetation/Access:
 Due to the density of the vegetation situated throughout the site, the sub-canopy contouring cannot be guaranteed. ESP will not take responsibility for errors in the sub-vegetation contouring as ESP cannot confirm or deny the presence of surface anomalies that may alter the present contouring. It is strongly advised that any wooded areas that are assigned for future development, are cleared and re-surveyed to ensure accurate elevation data.


THIS DRAWING AND ANY DESIGN HEREON IS THE COPYRIGHT OF THE CONSULTANT AND MAY NOT BE COPIED, REPRODUCED OR TRANSMITTED IN ANY FORM WITHOUT THE WRITTEN CONSENT OF THE CONSULTANT. ALL DIMENSIONS TO BE CHECKED ON SITE AND ANY DISCREPANCIES TO BE REPORTED TO THE CONSULTANT BEFORE WORK PROCEEDS

Legend

Ownership Boundary

Application Area
 Area = 14.7 Ha

X Location of Site Notice

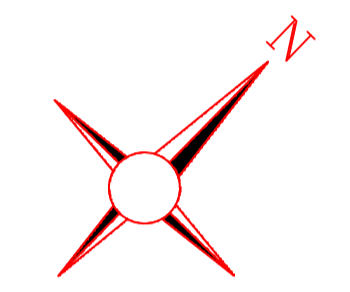

64.0+ Spot Level (m OD)

Aggregate Stockpile

Water

Vegetation

Access Road/Track

All Levels Relative to Ordnance Datum

O.S. Map Ref No. 4475 - B

ITM Coordinates: 683027 E, 670998 N

EARTH SCIENCE PARTNERSHIP
 CONSULTING ENGINEERS, GEOLOGISTS & ENVIRONMENTAL SCIENTISTS
 Tonranny Westport Co. Mayo
 tel:- +353(0)98 28999 fax:- +353(0)98 24727
 e-mail: earthsciencepartnership@gmail.com
 Ordnance Survey Ireland Copyright Licence No.: EN 0021419

Client: Kilcarrig Quarries Ltd.

Project: Planning Application for the Extraction to a Sand & Gravel Pit Located at Roscat, Tullow, Co. Carlow

Title: Existing Site Layout Map

Drawn By: Sean O' Donnell

Checked By: Patrick O' Donnell

Scale: 1 : 1,000 @ A1 Date: Apr. 2019

Job No: EI061 Rev: 0

Drawing No. PP-110-00