

THIS DRAWING AND ANY DESIGN HEREON IS THE COPYRIGHT OF THE CONSULTANT AND MAY NOT BE COPIED, REPRODUCED OR TRANSMITTED IN ANY FORM WITHOUT THE WRITTEN CONSENT OF THE CONSULTANT. ALL DIMENSIONS TO BE CHECKED ON SITE AND ANY DISCREPANCIES TO BE REPORTED TO THE CONSULTANT BEFORE WORK PROCEEDS

**Legend**

Ownership Boundary

Application Area  
Area = 14.7 Ha

X Location of Site Notice

63.5+ Spot Level (m OD)

Constructed Berms

Water

Grass Vegetation

Tree Vegetation

Access Road/Track

All Levels Relative to Ordnance Datum

O.S. Map Ref No. 4475 - B

ITM Coordinates: 683027 E, 670998 N

**EARTH SCIENCE PARTNERSHIP**  
CONSULTING ENGINEERS, GEOLOGISTS & ENVIRONMENTAL SCIENTISTS  
Tonranny Westport Co. Mayo  
tel.: +353(0)8 28999 fax: +353(0)8 24727  
e-mail: earthsciencepartnership@gmail.com  
Ordnance Survey Ireland Copyright Licence No.: EN 0021419

Client: Kilcarrig Quarries Ltd.

Project: Planning Application for the Extraction to a Sand & Gravel Pit Located at Roscat, Tullow, Co. Carlow

Title: Proposed Site Layout Map

Drawn By: Sean O' Donnell



Checked By: Patrick O' Donnell

Scale: 1 : 1,000 @ A1 Date: Apr. 2019

Job No: EI061

Rev: 0

Drawing No. PP-110-01

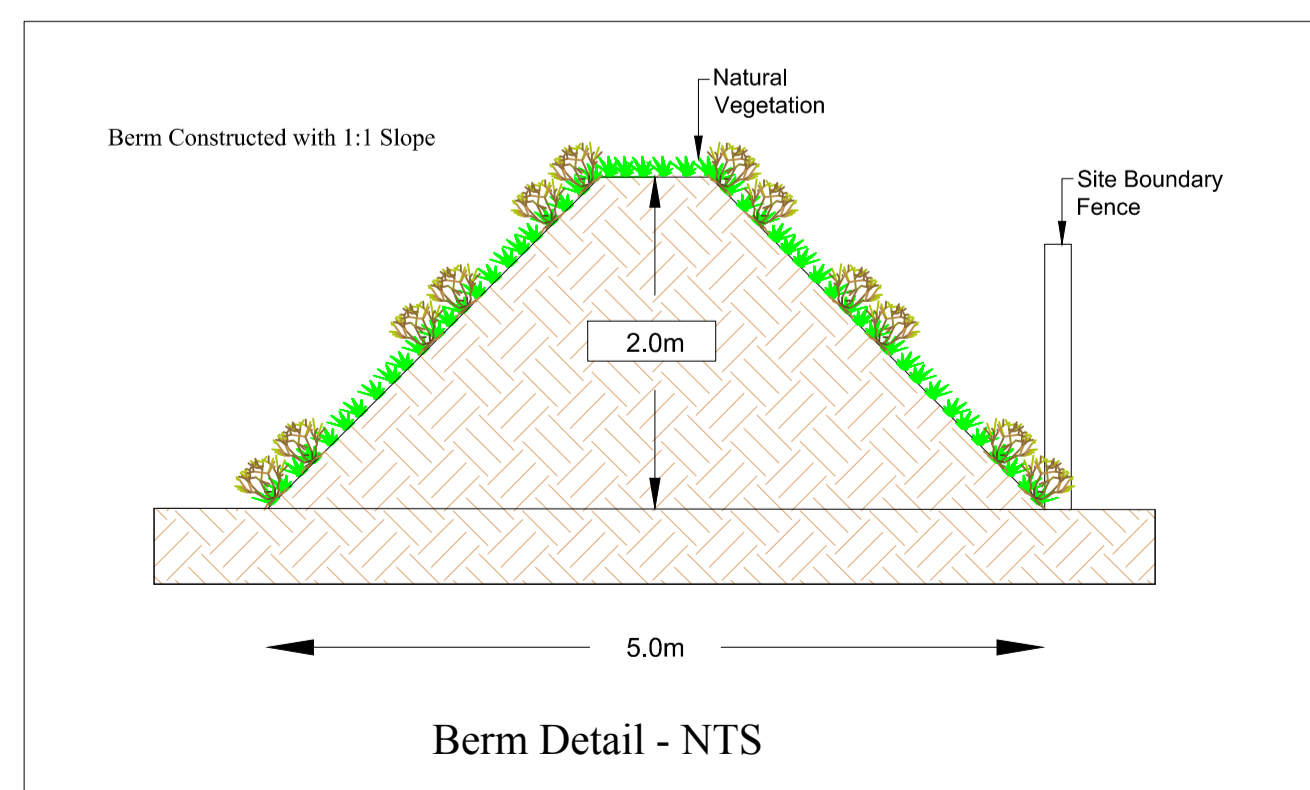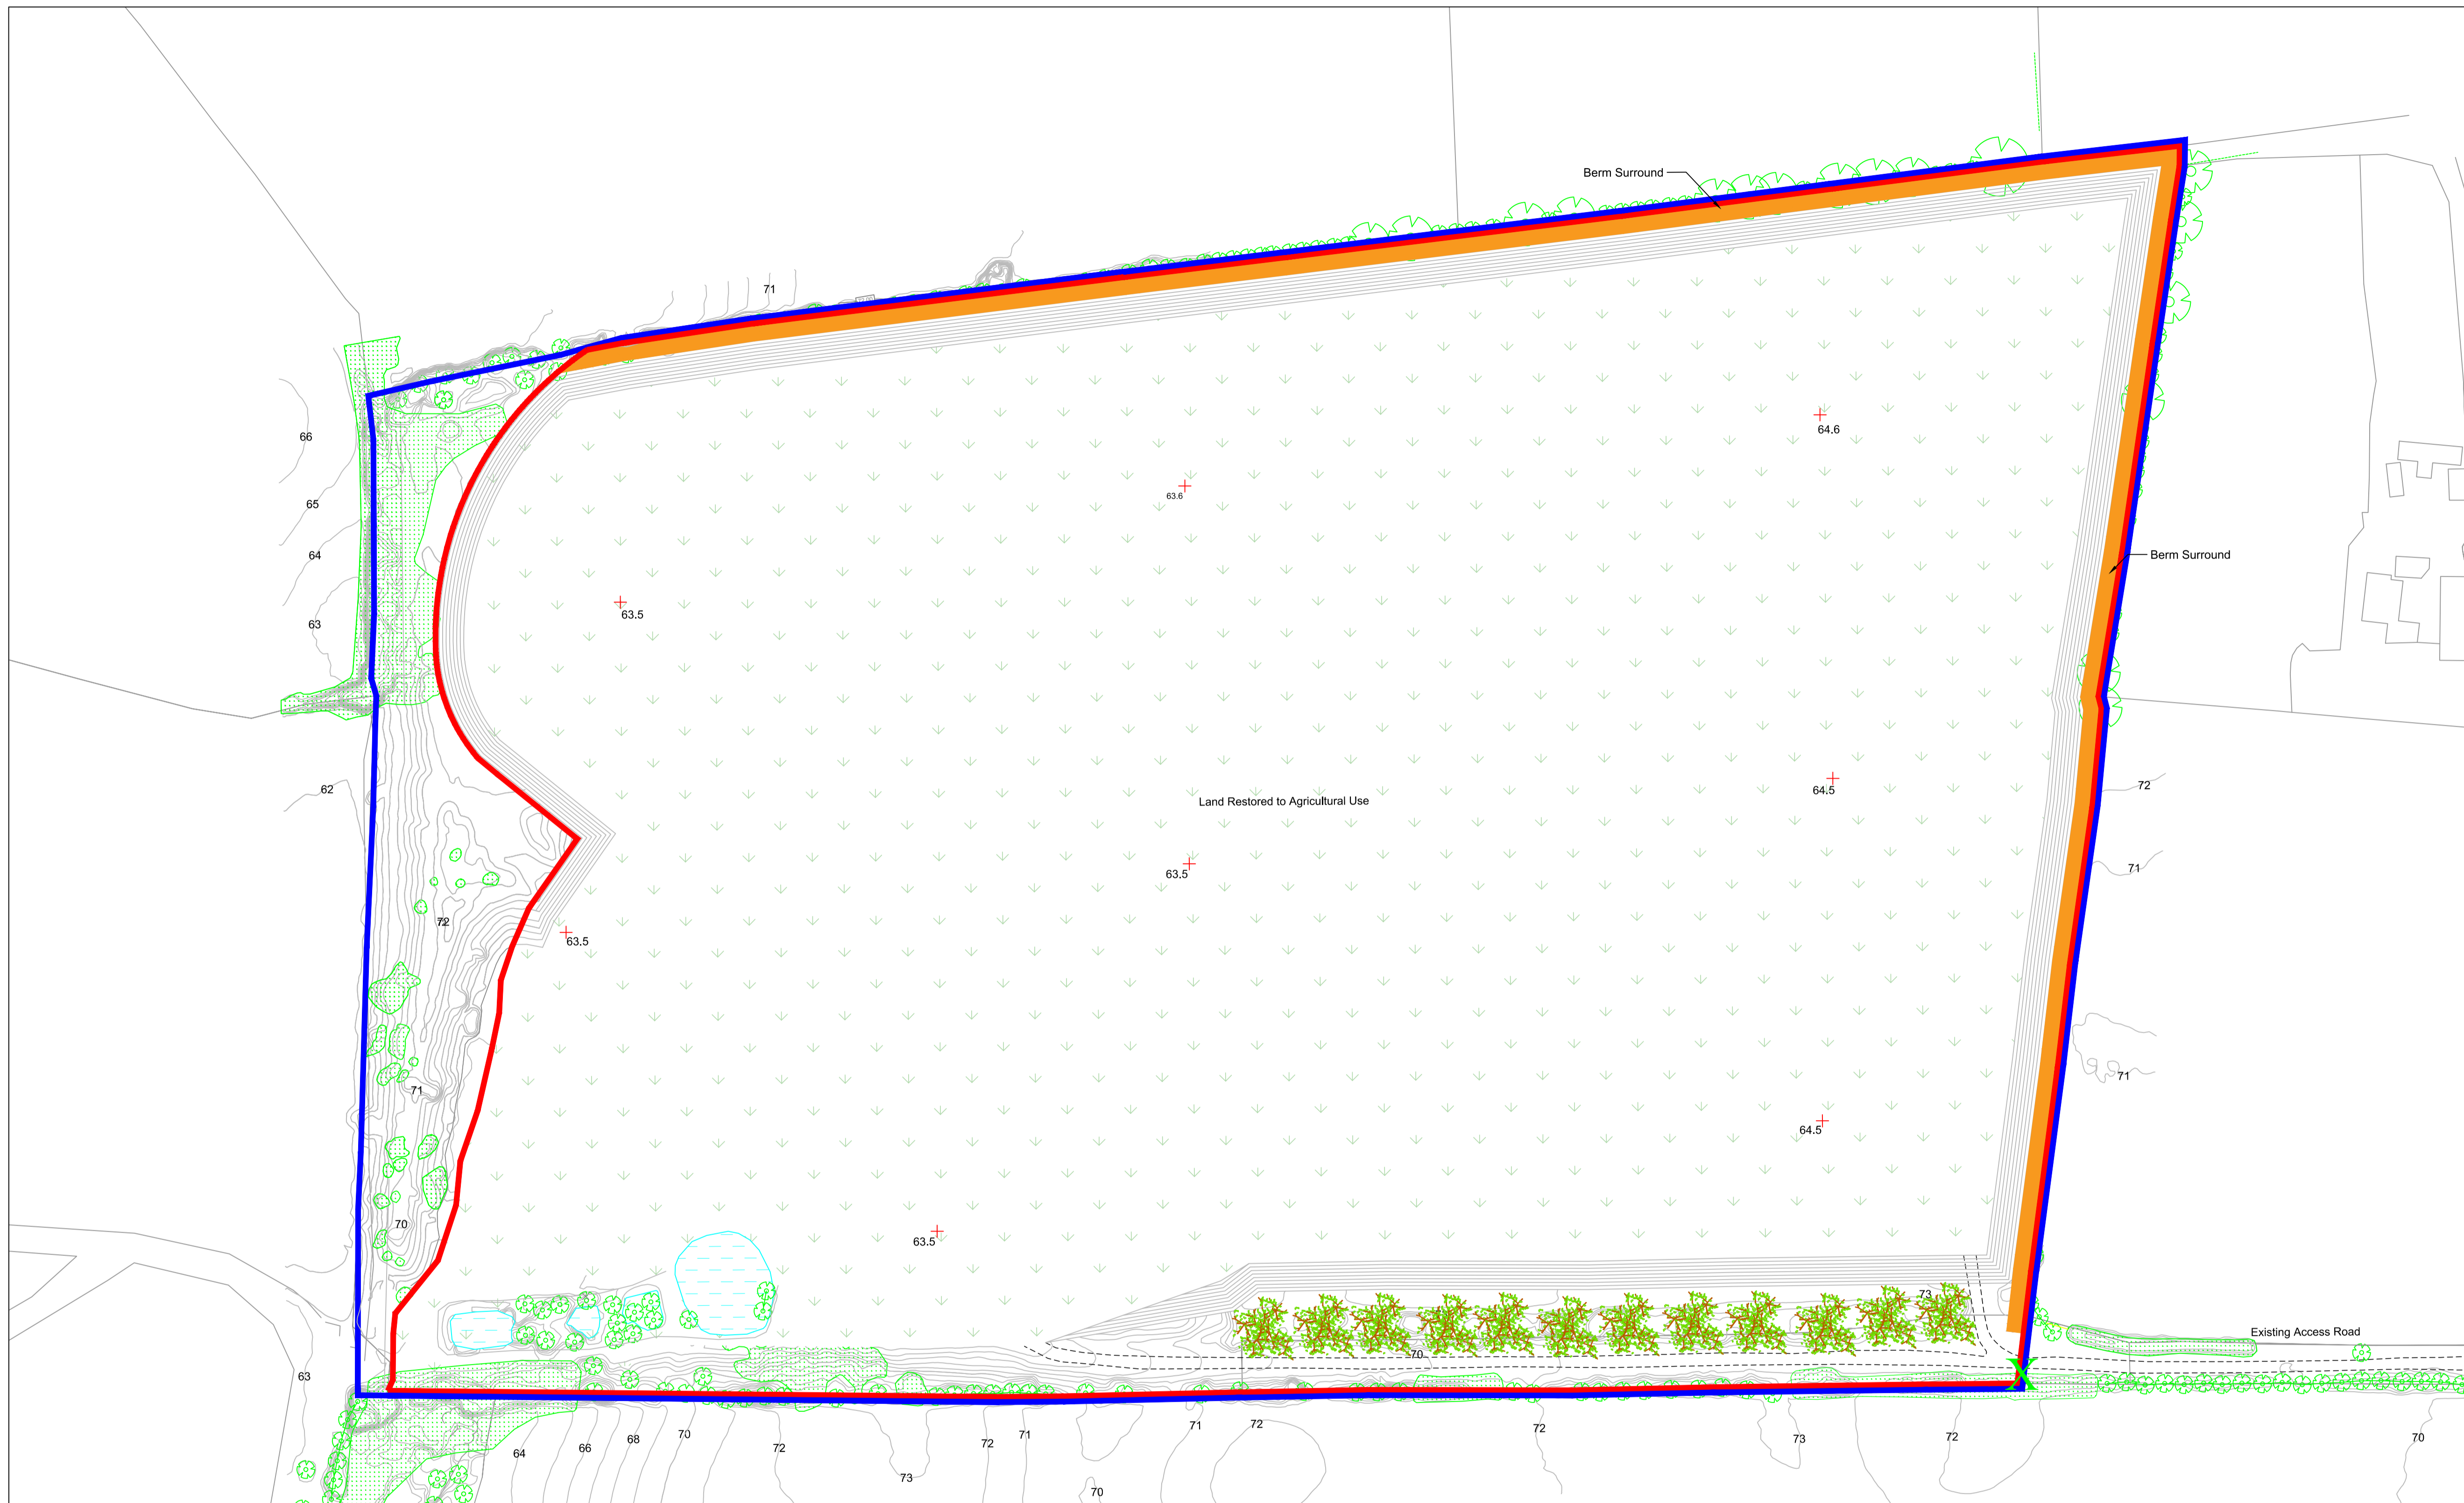

Vegetation/Access:

Due to the density of the vegetation situated throughout the site, the sub-canopy contouring cannot be guaranteed. ESP will not take responsibility for errors in the sub-vegetation contouring as ESP cannot confirm or deny the presence of surface anomalies that may alter the present contouring. It is strongly advised that any wooded areas that are assigned for future development, are cleared and re-surveyed to ensure accurate elevation data.

