



1 Elevation NE
1 : 200




2 Elevation SW
1 : 200

NOTES:
Copyright of this drawing is vested in the Architect and it must not be copied or reproduced without consent. Figure dimensions only are to be taken from this drawing. All dimensions must call out and be responsible for taking and checking all dimensions relate most with. Plus Architecture is to be advised of any variation between drawings and site conditions. DO NOT SCALE OFF THIS DRAWING. IF IN DOUBT ASK

REV.	DATE:	DETAILS:	INITIALS:

Legend	
1	Buff/ Yellow Coloured Brick, Bradgate Light Buff or similar approved.
2	Rusticated Buff/ Yellow Coloured Brick, Bradgate Light Buff or similar approved.
3	Full height, clear glazed windows with feature solid spandrel panels in aluminum.
4	Full height, clear glazed window.
5	Full height, clear glazed Balcony sliding door.
6	Full height, clear glazed window with opening section.
7	Solid, self-draining balconies assembled in dark grey painted galvanised mild steel.
8	Solid, self-draining balconies assembled with clear glass.
9	White coloured insulated render system.
10	White natural stone façade cladding.
11	Timber privacy divider screens and pergola roof to penthouse terraces.
12	Lift over-run behind
13	Downpipe
14	Concrete Seat
15	Front door
16	Ridge Capping
17	Full Height Curtain wall
18	Louvered Panel
19	Concrete Overhang

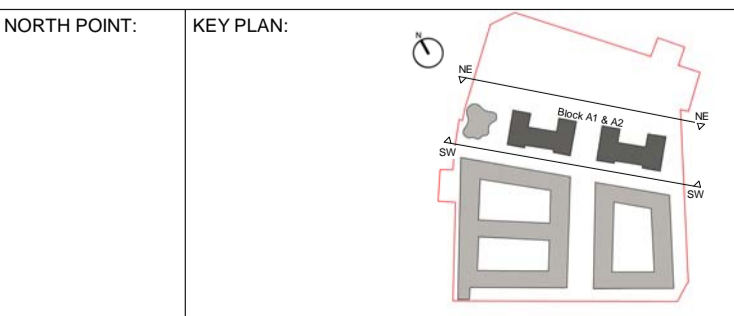

PLUSARCHITECTURE
Chancery Lane, Dublin 6, Ireland. www.plusarchitecture.ie T: 353 (0) 1 521 3378

PROJECT: 334_Chivers Site, Coolock	PROJECT: 334	DATE: 29/08/18
CLIENT: PLATINUM LAND	DRAWING NO.: 334_A1&A2_04_01	REVISION NO.:
TITLE: NE & SW Elevations_Block A1 & A2	DRAWN BY: AM	SCALE AT A1 : 1 : 200
ISSUE TYPE: Planning	CHECKED BY: GW	SCALE AT A3 : 1 : 200