



1 Elevation SE
1 : 200




2 Elevation NW
1 : 200

NOTES:
Copyright of this drawing is vested in the Architect and it must not be copied or reproduced without consent. Figure dimensions only are to be taken from this drawing. All dimensions must call out and be responsible for taking and checking all dimensions relative to each wall. Plus Architecture do not warrant any of the information herein drawn and the conditions DO NOT SCALE OFF THIS DRAWING. - P IS DOUBT ASK

REV.	DATE:	DETAILS:	INITIALS:

Legend	
1	Buff/ Yellow Coloured Brick, Bradgate Light Buff or similar approved.
2	Rusticated Buff/ Yellow Coloured Brick, Bradgate Light Buff or similar approved.
3	Full height, clear glazed windows with feature solid spandrel panels in aluminium.
4	Full height, clear glazed window.
5	Full height, clear glazed Balcony sliding door.
6	Full height, clear glazed window with opening section.
7	Solid, self-draining balconies assembled in dark grey painted galvanised mild steel.
8	Solid, self-draining balconies assembled with clear glass.
9	White coloured insulated render system.
10	White natural stone façade cladding.
11	Timber privacy divider screens and pergola roof to penthouse terraces.
12	Lift over-run behind
13	Downpipe
14	Concrete Seat
15	Front door
16	Ridge Capping
17	Full Height Curtain wall
18	Louvered Panel
19	Concrete Overhang

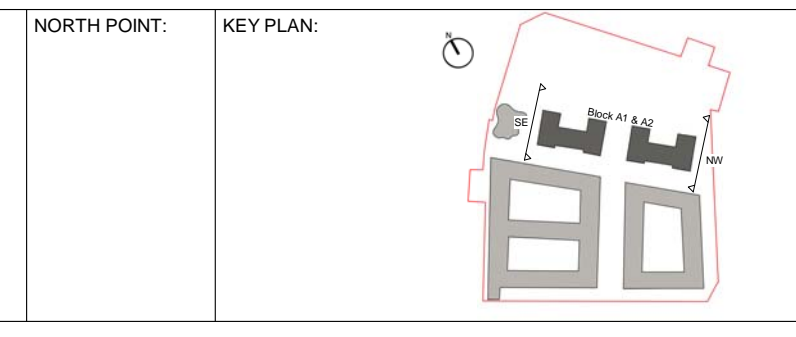

PLUSARCHITECTURE Chancery Lane, Dublin 6, Ireland.		W: www.plusarchitecture.ie T: 353 (0) 1 521 3378	
PROJECT:	334 Chivers Site, Coolock	PROJECT:	334
CLIENT:	PLATINUM LAND	DRAWING NO.:	334_A1&A2_04_02
TITLE:	SE and NW Elevations_Block A1 & A2	DRAWN BY.:	AM
ISSUE TYPE:	Planning	CHECKED BY.:	GW
		DATE:	29/08/18
		REVISION NO.:	
		SCALE AT A1.:	1 : 200
		SCALE AT A3.:	