



1 Elevation NE  
1 : 100


NOTES:

REV.	DATE:	DETAILS:	INITIALS:

**Legend**

1	Buff/ Yellow Coloured Brick, Bradgate Light Buff or similar approved.
2	Rusticated Buff/ Yellow Coloured Brick, Bradgate Light Buff or similar approved.
3	Full height, clear glazed windows with feature solid spandrel panels in aluminium.
4	Full height, clear glazed window.
5	Full height, clear glazed Balcony sliding door.
6	Full height, clear glazed window with opening section.
7	Solid, self-draining balconies assembled in dark grey painted galvanised mild steel.
8	Solid, self-draining balconies assembled with floor to ceiling clear glass winter garden feature.
9	White coloured insulated render system.

10	White natural stone facade cladding.
11	Timber privacy divider screens and pergola roof to penthouse terraces.
12	Lift over-run behind
13	Downpipe
14	Concrete Seat
15	Front door
16	Ridge Capping
17	Full Height Curtain wall
18	Louvered Panels
19	Concrete Overhang

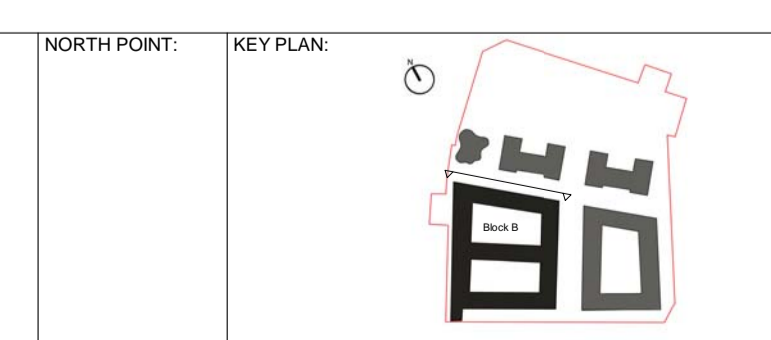

**PLUSARCHITECTURE**  
Plus Architecture, Chancery Lane, Dublin 8, Ireland. Tel 0151213278 www.plusarchitecture.ie

PROJECT: 334_Chivers Site, Coolock	PROJECT: 334	DATE: 29/08/18
CLIENT: PLATINUM LAND	DRAWING NO.: 334_B_04_01	REVISION NO.:
TITLE: North East Elevation_Block B	DRAWN BY: AM	SCALE AT A1 (Long): 1 : 100
ISSUE TYPE: Planning	CHECKED BY: GW	SCALE AT A3 (Long):

Copyright of the drawings is reserved to the architect and shall not be copied or reproduced without consent. Physical dimensions only are to be taken from the drawings. All measurements shall be taken from the 00 Ground Floor Level unless otherwise stated. The architect shall not be responsible for any errors or omissions in the drawings. 