



1 Elevation NW  
1 : 100

NOTES:


REV.	DATE	DETAILS	INITIALS

Legend

- |   |   |    |  |
|---|---|----|--|
| 1 | Buff/ Yellow Coloured Brick, Bradgate Light Buff or similar approved.                             | 10 | White natural stone facade cladding.                                   |
| 2 | Rusticated Buff/ Yellow Coloured Brick, Bradgate Light Buff or similar approved.                  | 11 | Timber privacy divider screens and pergola roof to penthouse terraces. |
| 3 | Full height, clear glazed windows with feature solid spandrel panels in aluminium.                | 12 | Lift over-run behind   |
| 4 | Full height, clear glazed window.   | 13 | Downpipe   |
| 5 | Full height, clear glazed Balcony sliding door.   | 14 | Concrete Seat  |
| 6 | Full height, clear glazed window with opening section.  | 15 | Front door   |
| 7 | Solid, self-draining balconies assembled in dark grey painted galvanized mild steel.              | 16 | Ridge Capping  |
| 8 | Solid, self-draining balconies assembled with floor to ceiling clear glass winter garden feature. | 17 | Full Height Curtain wall   |
| 9 | White coloured insulated render system.   | 18 | Louvered Panels  |
|   |   | 19 | Concrete Overhang  |

NORTH POINT:

KEY PLAN:

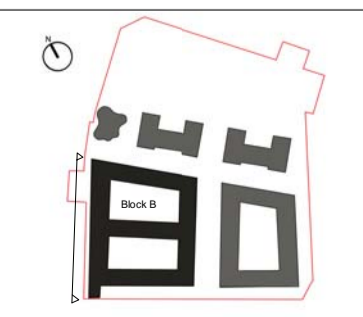

**PLUS ARCHITECTURE**  
Plus Architecture, Chancery Lane, Dublin 8, Ireland. Tel 015121378 www.plusarchitecture.ie

PROJECT: 334_Chivers Site, Coolock	PROJECT: 334	DATE: 29/08/18
CLIENT: PLATINUM LAND	DRAWING NO: 334_B_04_02	REVISION NO:
TITLE: North West Elevation, Block B	DRAWN BY: AM	SCALE AT A1 (Long): 1:100
ISSUE TYPE: Planning	CHECKED BY: GW	SCALE AT A3 (Long):