



1 Elevation SE
1 : 100

NOTES:

REV.	DATE:	DETAILS:	INITIALS:


Legend

- 1 Buff/ Yellow Coloured Brick, Bradgate Light Buff or similar approved.
- 2 Rusticated Buff/ Yellow Coloured Brick, Bradgate Light Buff or similar approved.
- 3 Full height, clear glazed windows with feature solid spandrel panels in aluminium.
- 4 Full height, clear glazed window.
- 5 Full height, clear glazed Balcony sliding door.
- 6 Full height, clear glazed window with opening section.
- 7 Solid, self-draining balconies assembled in dark grey painted galvanised mild steel.
- 8 Solid, self-draining balconies assembled with floor to ceiling clear glass winter garden feature.
- 9 White coloured insulated render system.

- 10 White natural stone façade cladding.
- 11 Timber privacy divider screens and pergola roof to penthouse terraces.
- 12 Lift over-run behind
- 13 Downpipe
- 14 Concrete Seat
- 15 Front door
- 16 Ridge Capping
- 17 Full Height Curtain wall
- 18 Louvered Panels
- 19 Concrete Overhang

NORTH POINT:

KEY PLAN:

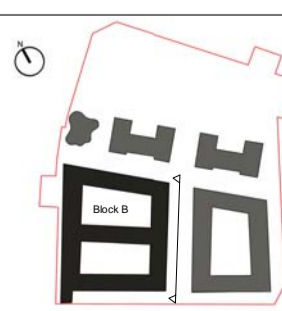

PLUSARCHITECTURE
Plus Architecture, Chancery Lane, Dublin 8, Ireland. Tel 0151213278 www.plusarchitecture.ie

PROJECT:	334 Chivers Site, Coolock	PROJECT:	334	DATE:	29/08/18
CLIENT:	PLATINUM LAND	DRAWING NO.:	334_B_04_03	REVISION NO.:	
TITLE:	South East Elevation, Block B	DRAWN BY:	AM	SCALE AT A1 (Long):	1 : 100
ISSUE TYPE:	Planning	CHECKED BY:	GW	SCALE AT A3 (Long):	

Copyright of the drawings is reserved to the architect and shall not be copied or reproduced without consent. Figures dimensions only are to be taken from this drawing. All measurements shall be taken from the 00 Ground Floor Level. All drawings are the property of PLUS ARCHITECTURE and shall remain the property of PLUS ARCHITECTURE. No part of this drawing may be reproduced without the prior written consent of PLUS ARCHITECTURE.